

ETERNAL REST

HAMILTON CO. MIAMI TWP.



OFFICIAL PROJECT NOS 465-42-3-467 AND 665-42-3-232



LEGEND

- ① REVOLUTIONARY WAR
- ⑩ WAR OF 1812
- ⑬ WAR WITH MEXICO
- ⑰ CIVIL WAR
- ⑳ SPANISH - AM. WAR
- ㉑ WORLD WAR



HISTORY

ESTABLISHED JUNE 9 1939

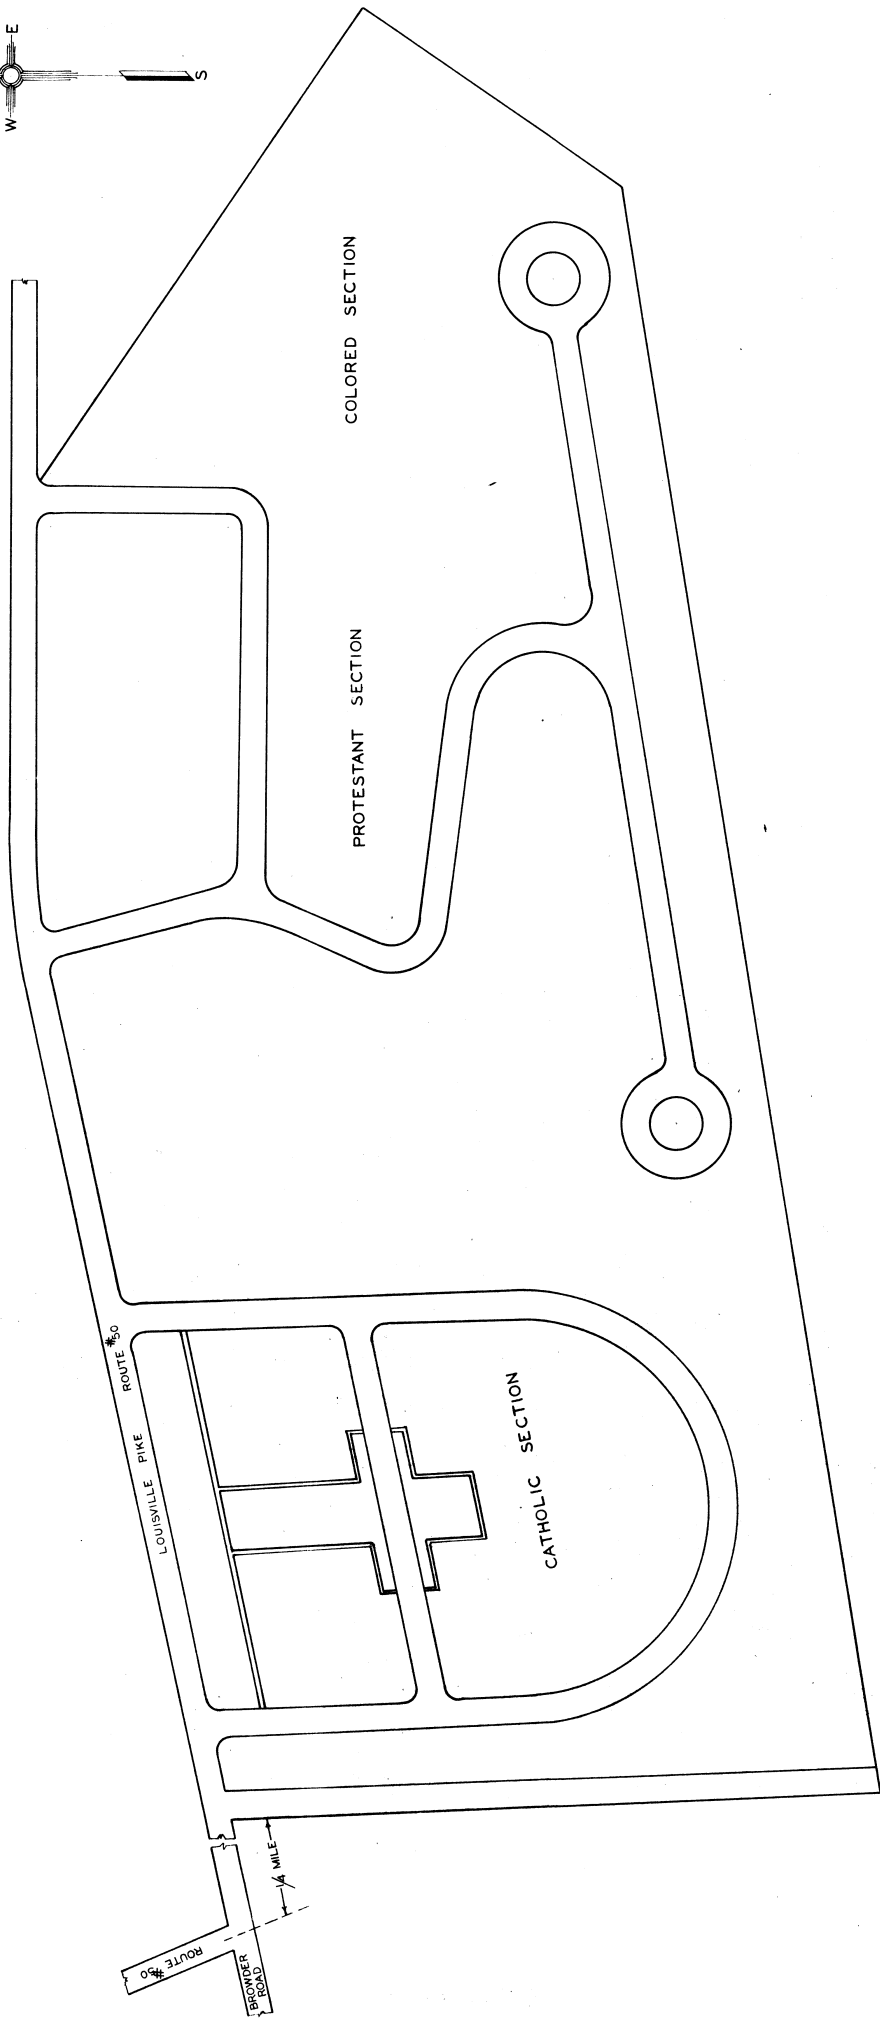
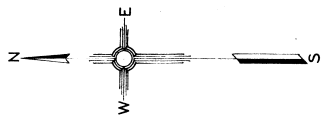


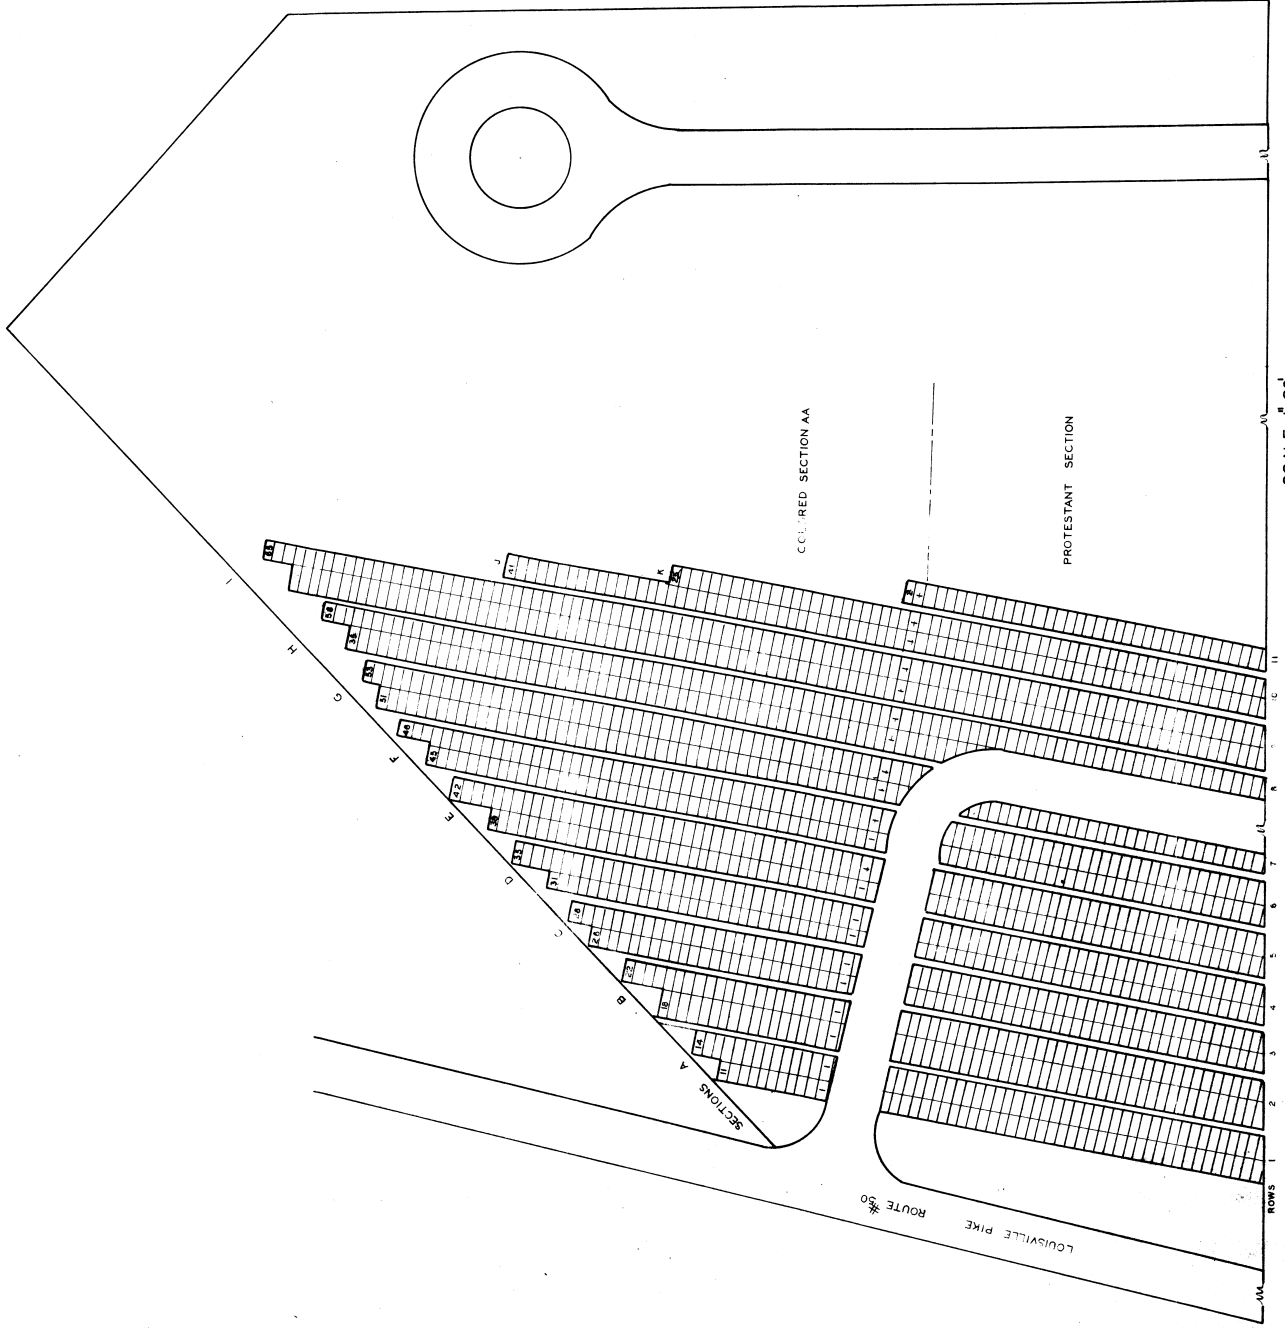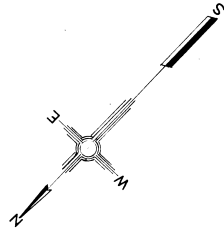

SCALE 1"=20'

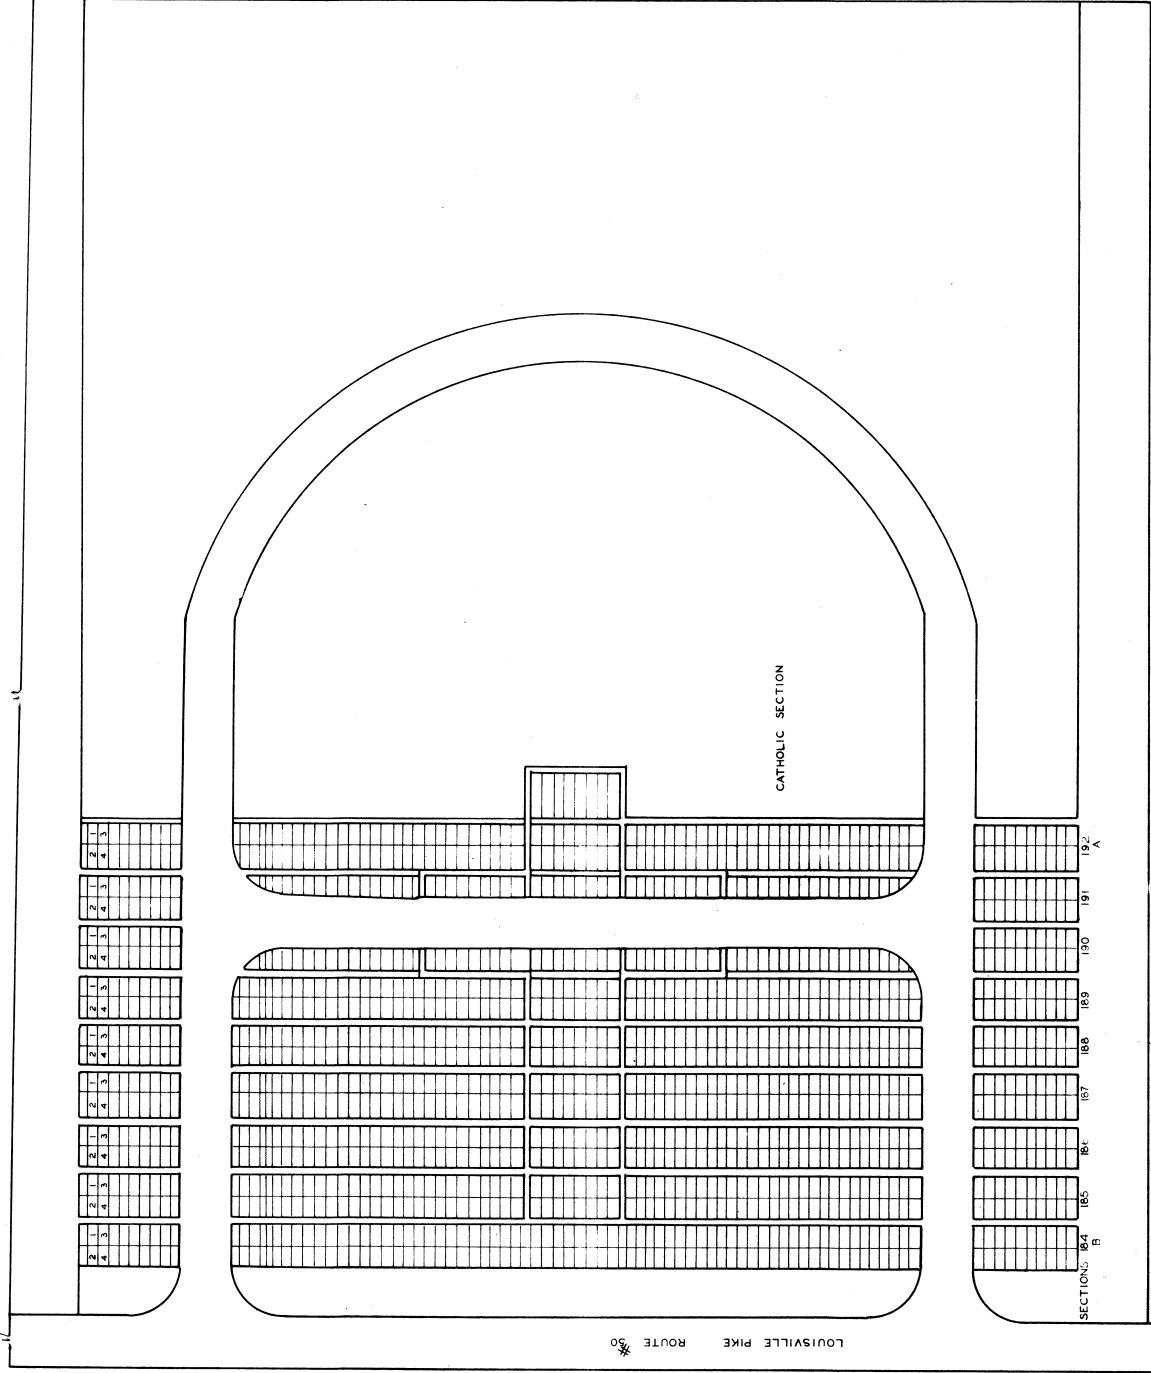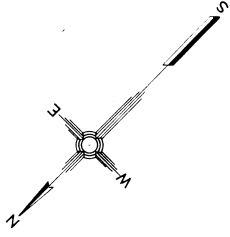

ROUTE 50

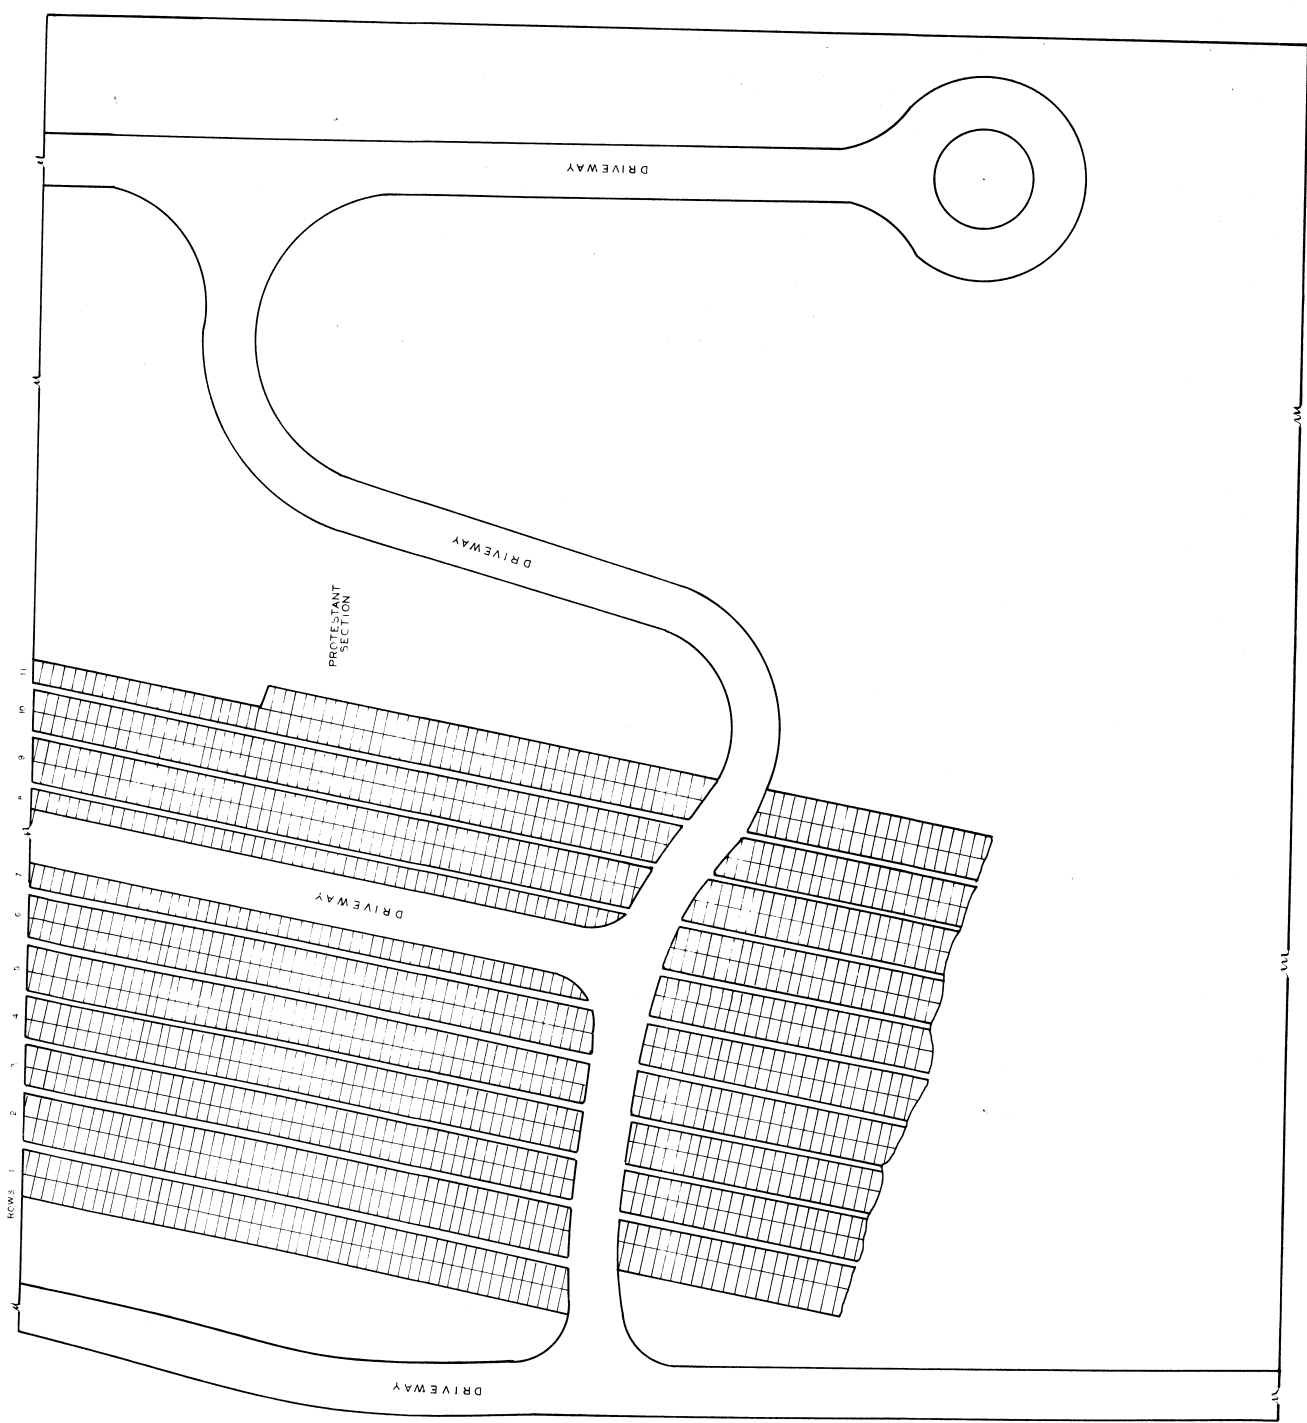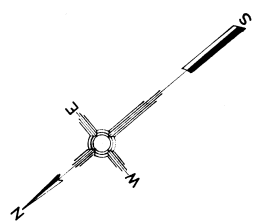

SCALE 1"=20'