
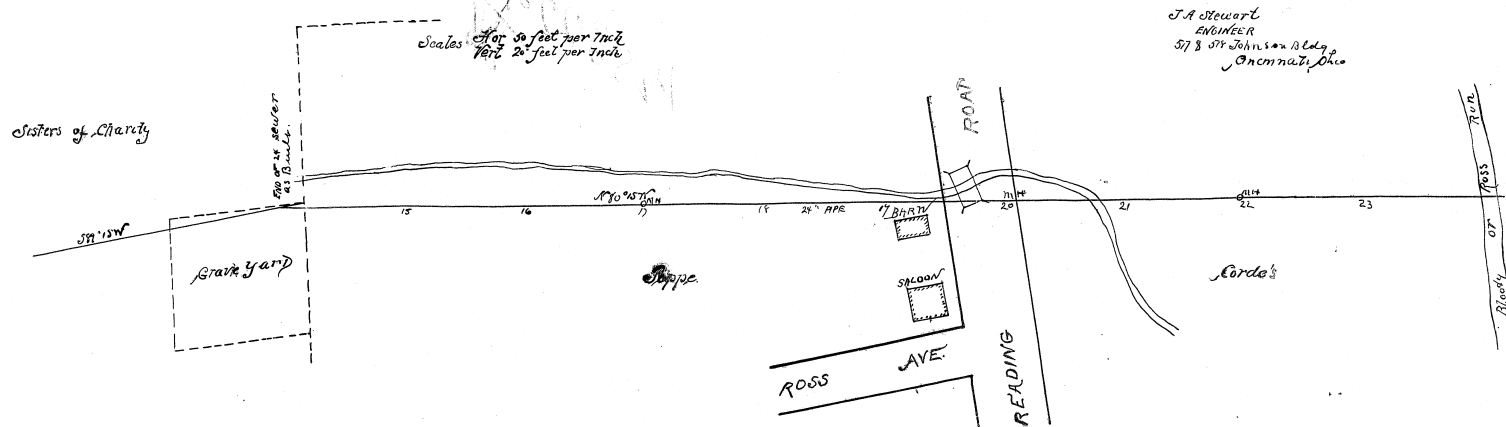


West Norwood Sewers  
 MAIN LINE EXTENSION  
 Through Peppe & Corde's Land  
 Norwood, O.

No 125322

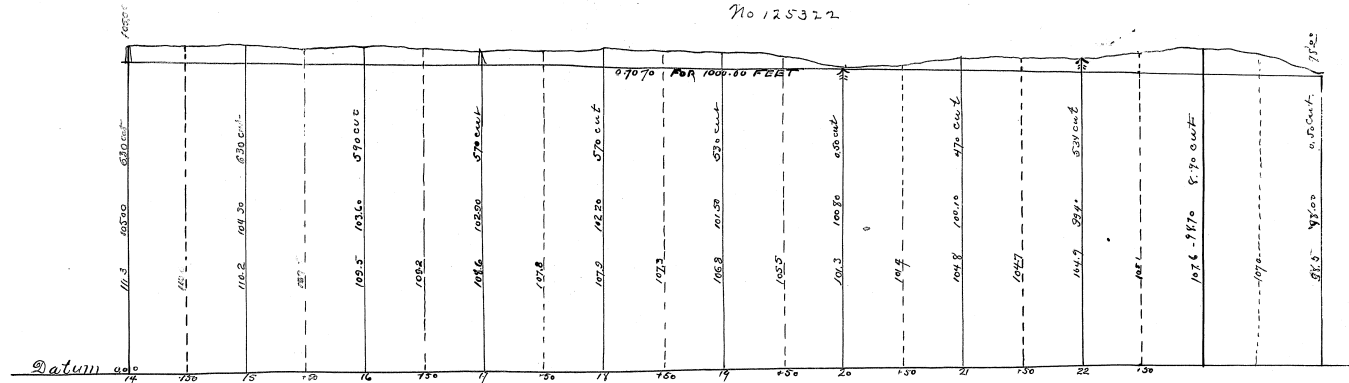

J.A. Stewart  
 ENGINEER  
 517 & 519 Johnson Bldg.  
 Cincinnati, Ohio

CLB-131

CASE NO. 125322.  
 THE PLAT ATTACHED TO PAGE NO. 386 IN  
 RECORD BOOK 318 IS MICROFILMED ON  
 SPECIAL 35MM REEL FOR PLATS.

Lucas Stuch  
 Microfilm Operator