





GREEN TWP. PT. SEC. 21 T.2 FR. 2

276-A


CHEVIOT HEIGHTS SUB. PB. 29 P. 10-11 R.O.

FOR AREAS IN 8TH SERIES SEE INDEX
BOOK 74 PAGES IN VIOLET FIGURES 286

367

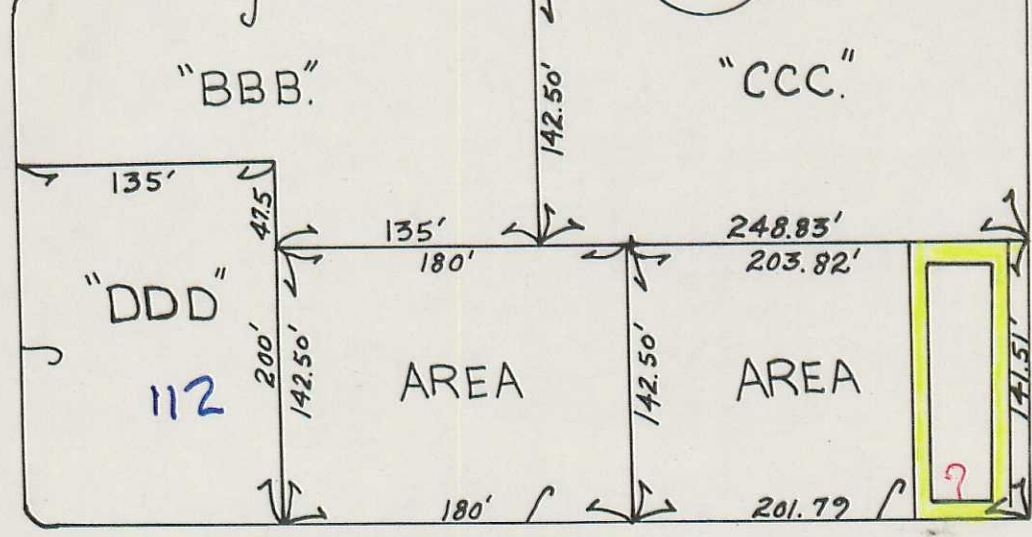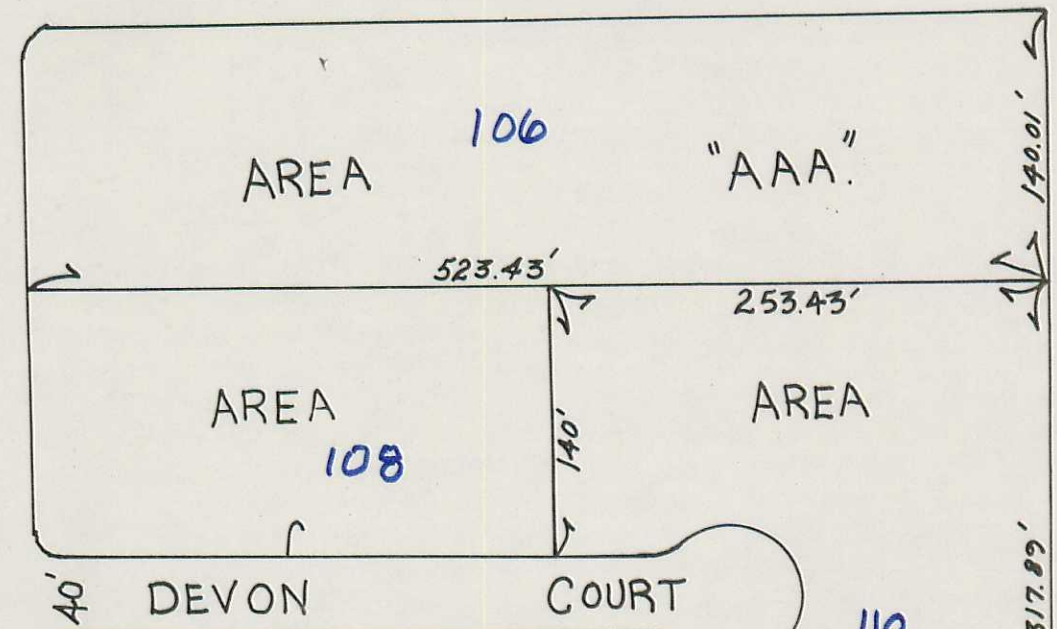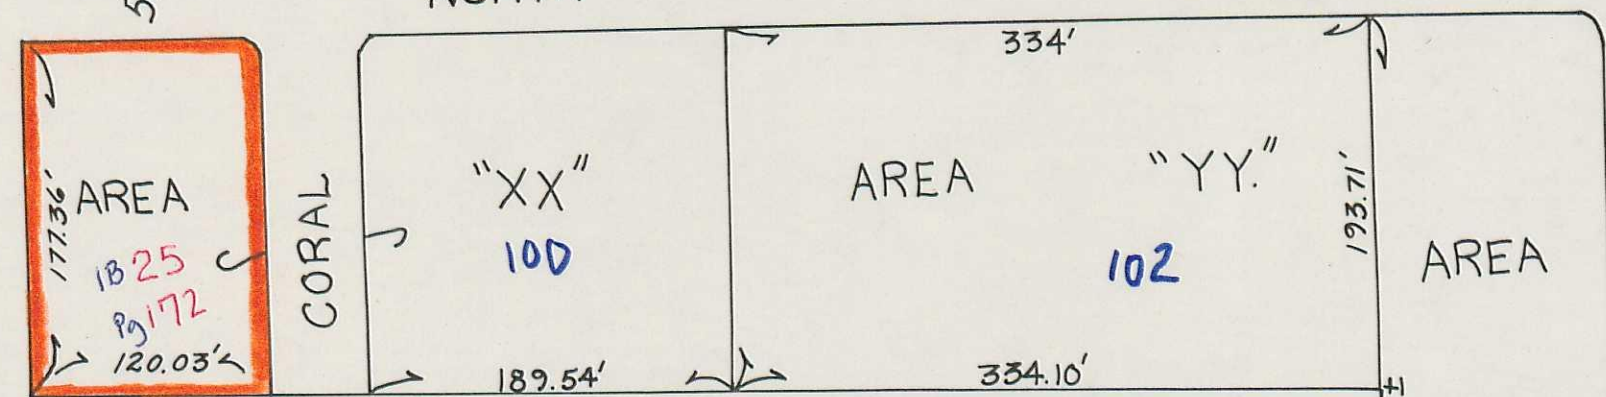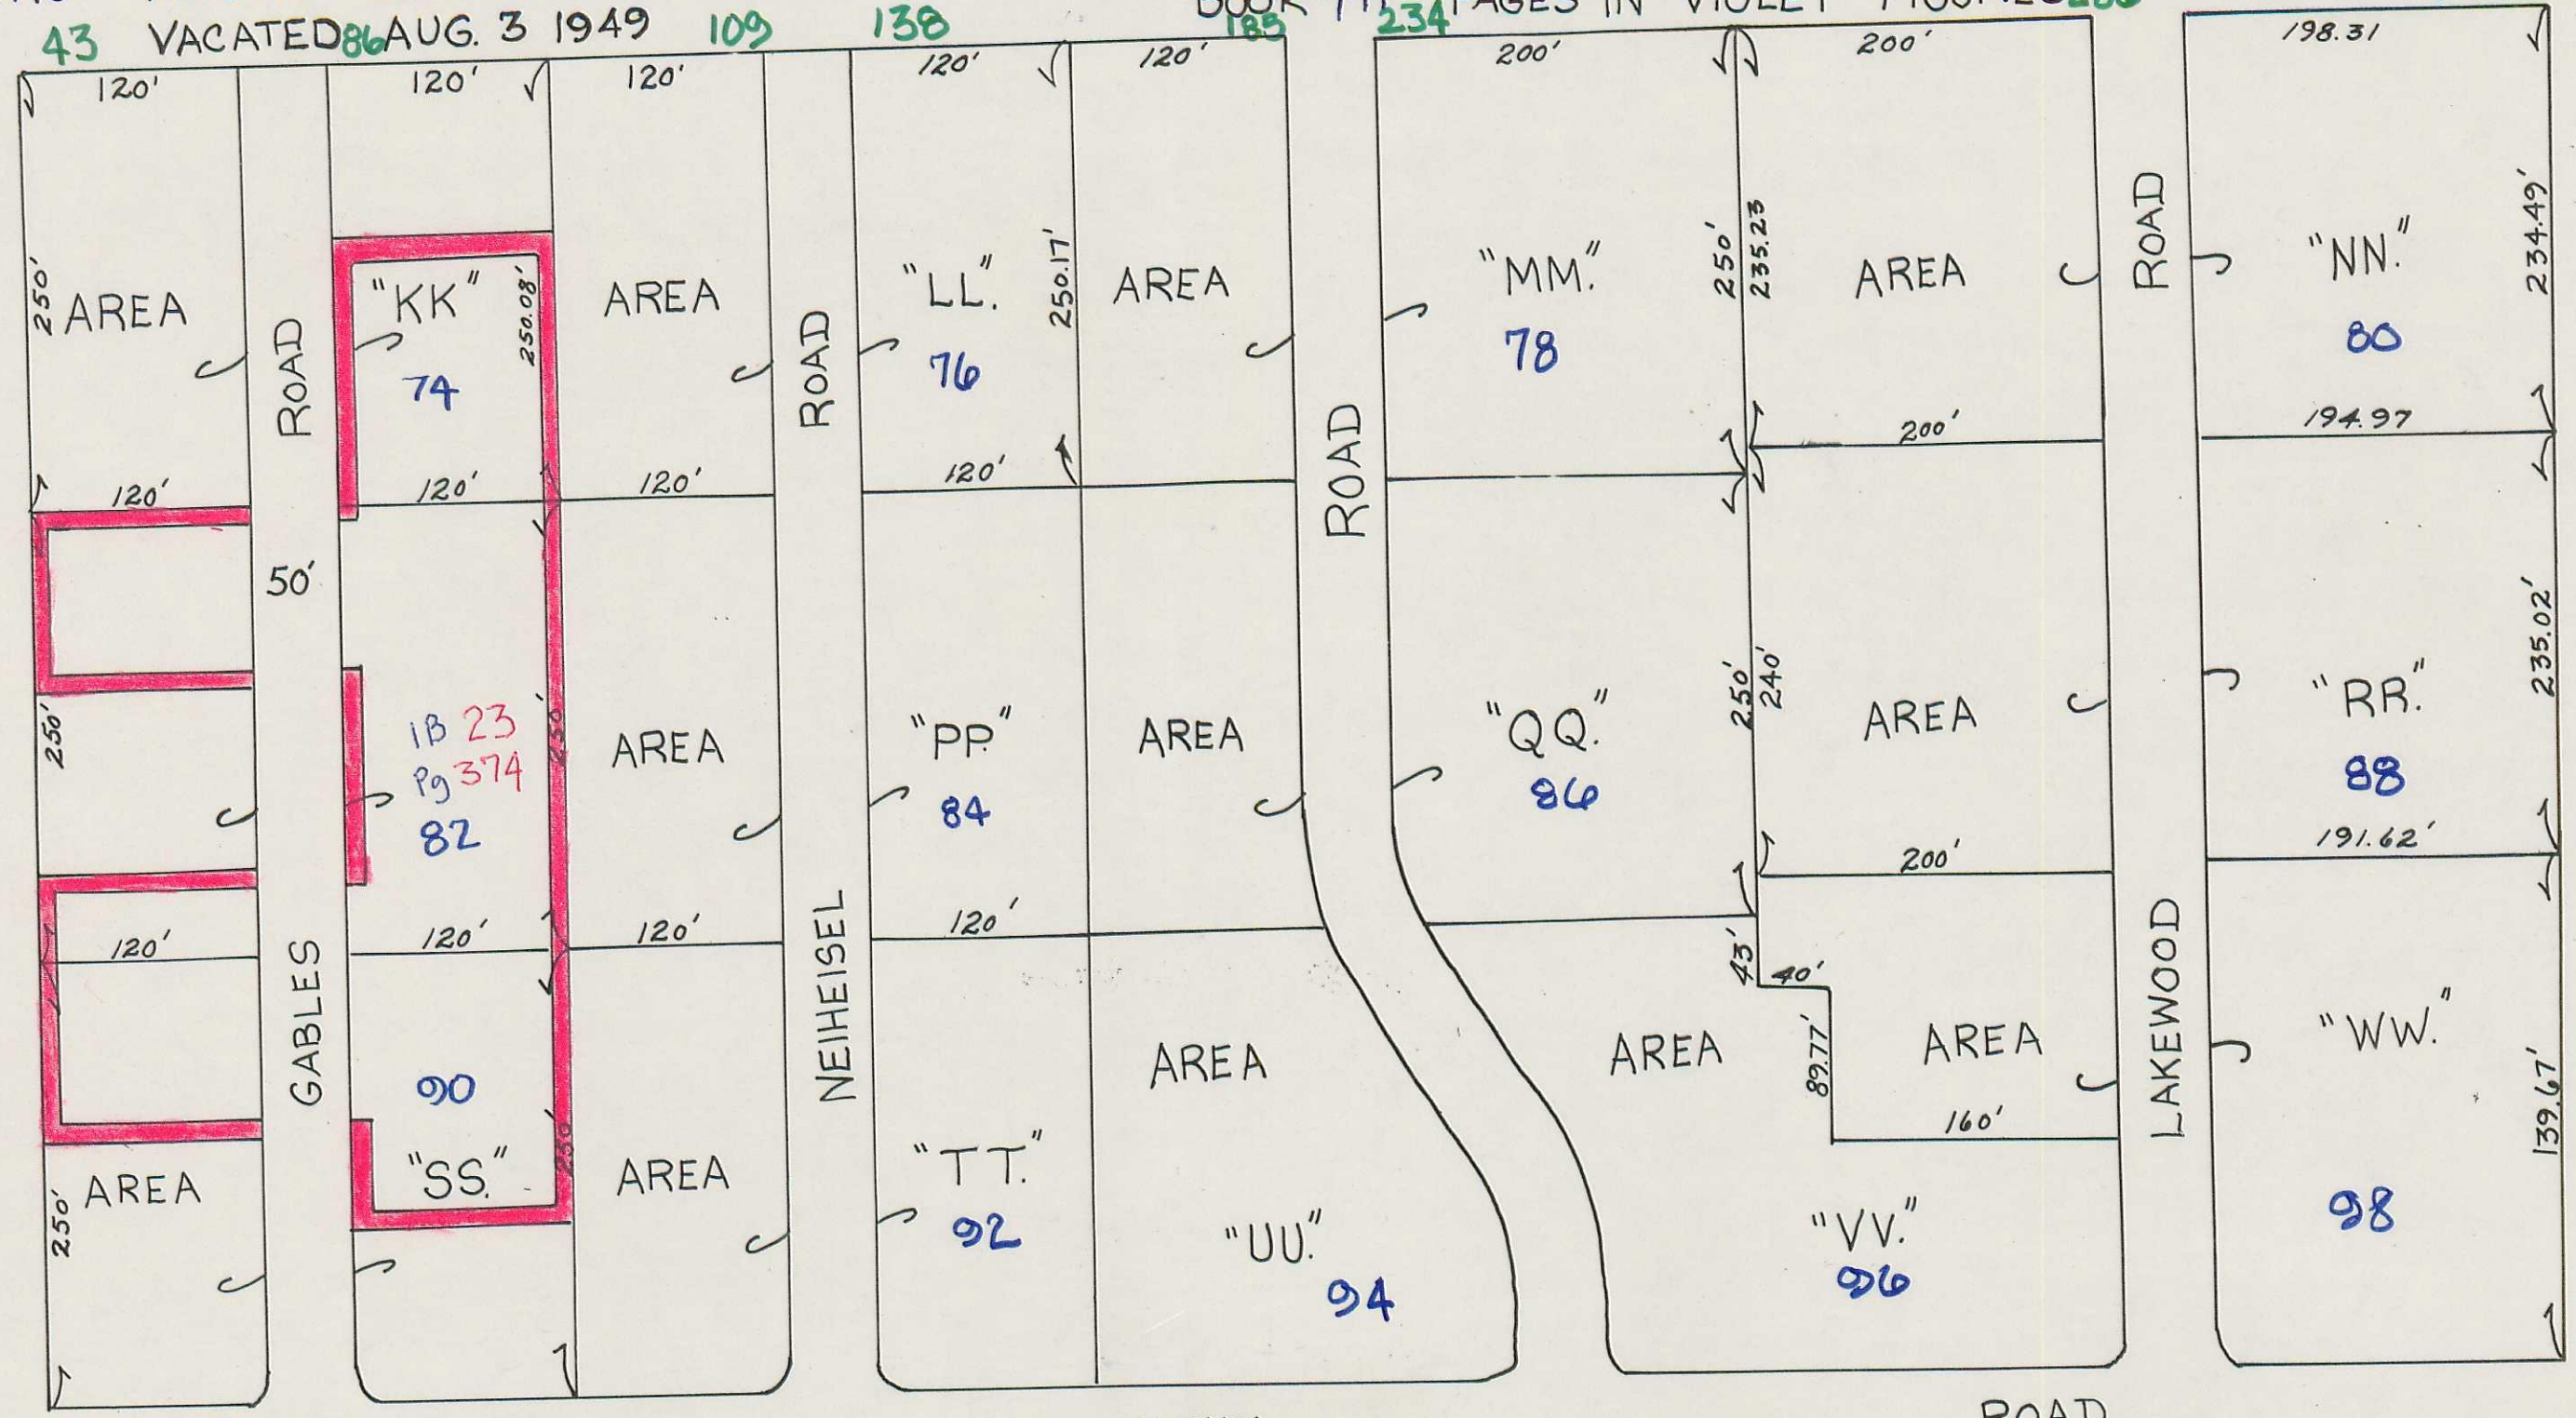

- 18.25 P. 168 CHEVIOT HEIGHTS 2ND SUB. SEC. "C" PB. G1 P. 7-8 R.O.
- 18.25 P. 172 CHEVIOT HEIGHTS 2ND SUB. SEC. "E" PB. G1 P. 9-10 R.O.
- 18.23 P. 374 CHEVIOT HEIGHTS 2ND SUB. SEC. "F" PB. G5 P. 22 R.O.

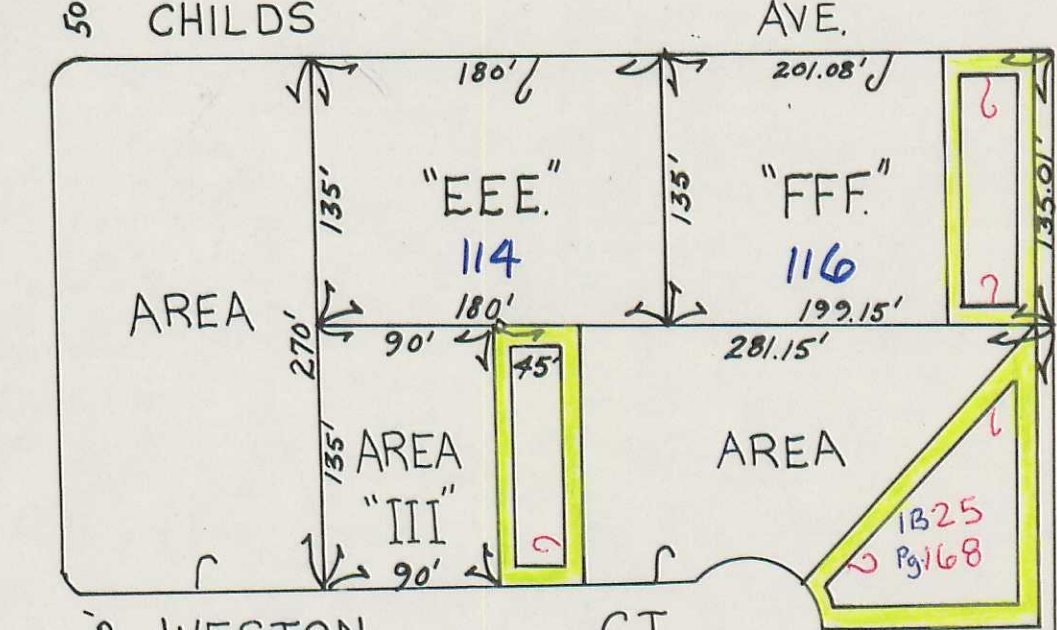

SCHABLE ROAD