
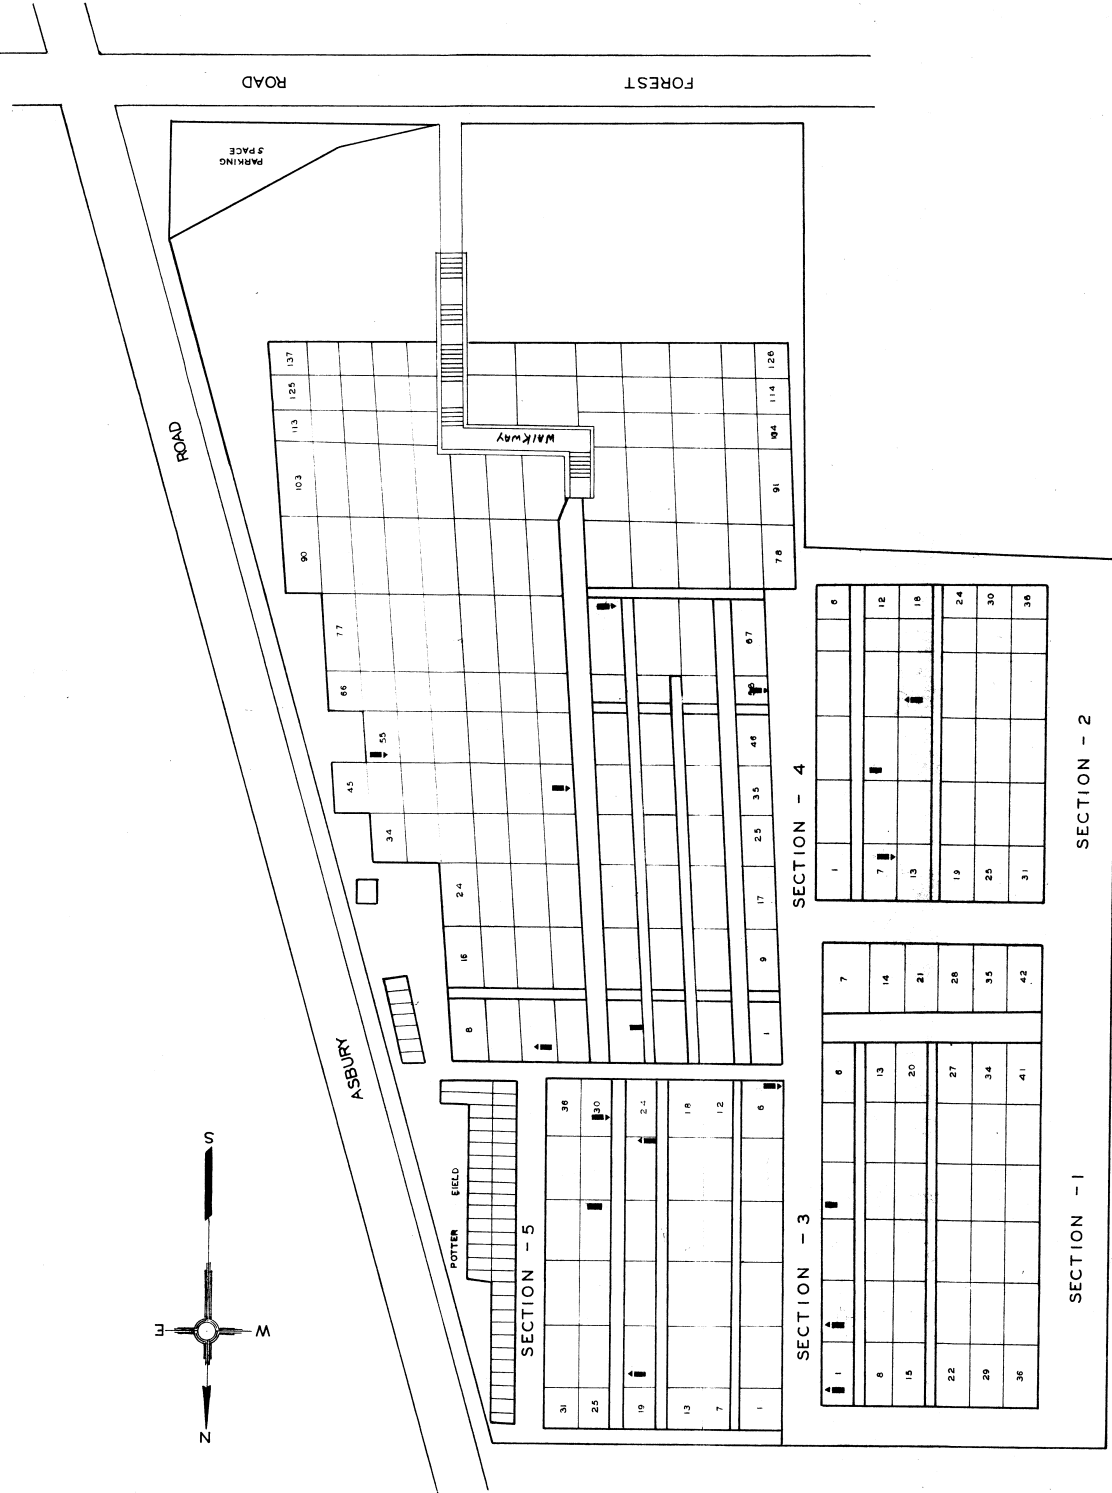


SECTION	LOT	GRAVE	WAR	NAME
3	30	2	(1)	DAVIDSON ISAAC N.
3	23	6	(1)	DAY JOHN A.
4	56	3	(1)	EVERSULL JAC.
4	39	5	(1)	HAWKINS JOAH S.
3	20	4	(1)	HAWKINS JOHN S.
3	6	8	(1)	JONES OSCAR
2	16	2	(1)	MADDUX JAS.
1	4	2	(1)	POTTER WM.
1	55	1	(1)	STALL JOHN A.
4	6	2	(1)	UPPERMAN THOS W.
4	7	7	(1)	WARD J. W.
2	4	9	(1)	WESLEY TURTEN
2	9	2	(1)	WESSINGER CHAS.
4	70	8	(1)	BENNETT J.M.
3	28	6	(1)	JOHNSON SAMUEL
1	2	3	(1)	CLARK ARTEMUS D.
1	1	5	(1)	MADDUX THOM.

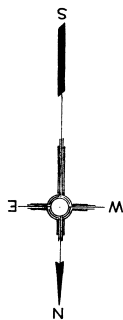

59

## ASBURY M.E. CEMETERY

HAMILTON CO. ANDERSON TWR

OFFICIAL PROJECT NO. 485-42-3-487 A  
665-42-3-232

LEGEND HISTORY

CEMETERY ESTABLISHED  
JULY 1 1848 BY TRUSTEES

(1) REVOLUTIONARY (2) WAR OF 1812 (3) WAR WITH MEXICO (4) CIVIL WAR (5) SPANISH AM-WAR (6) WORLD WAR

SCALE 1"=20' 1.57 ACRE