


**COLEMAN
CEMETERY**
HAMILTON CO. SYCAMORE TWP.

OFFICIAL PROJECT NO. 485-42-3-487 &
665-42-3-232

LEGEND HISTORY

①	REVOLUTIONARY WAR	ESTAB. JUNE 14, 1847
②	WAR OF 1812	BY TRUSTEES OF
③	WAR WITH MEXICO	SHARON DEV. ASSN.
④	CIVIL WAR	
⑤	SPANISH WAR	
⑥	WORLD WAR	

SCALE 1"=20'
1.54 ACRE

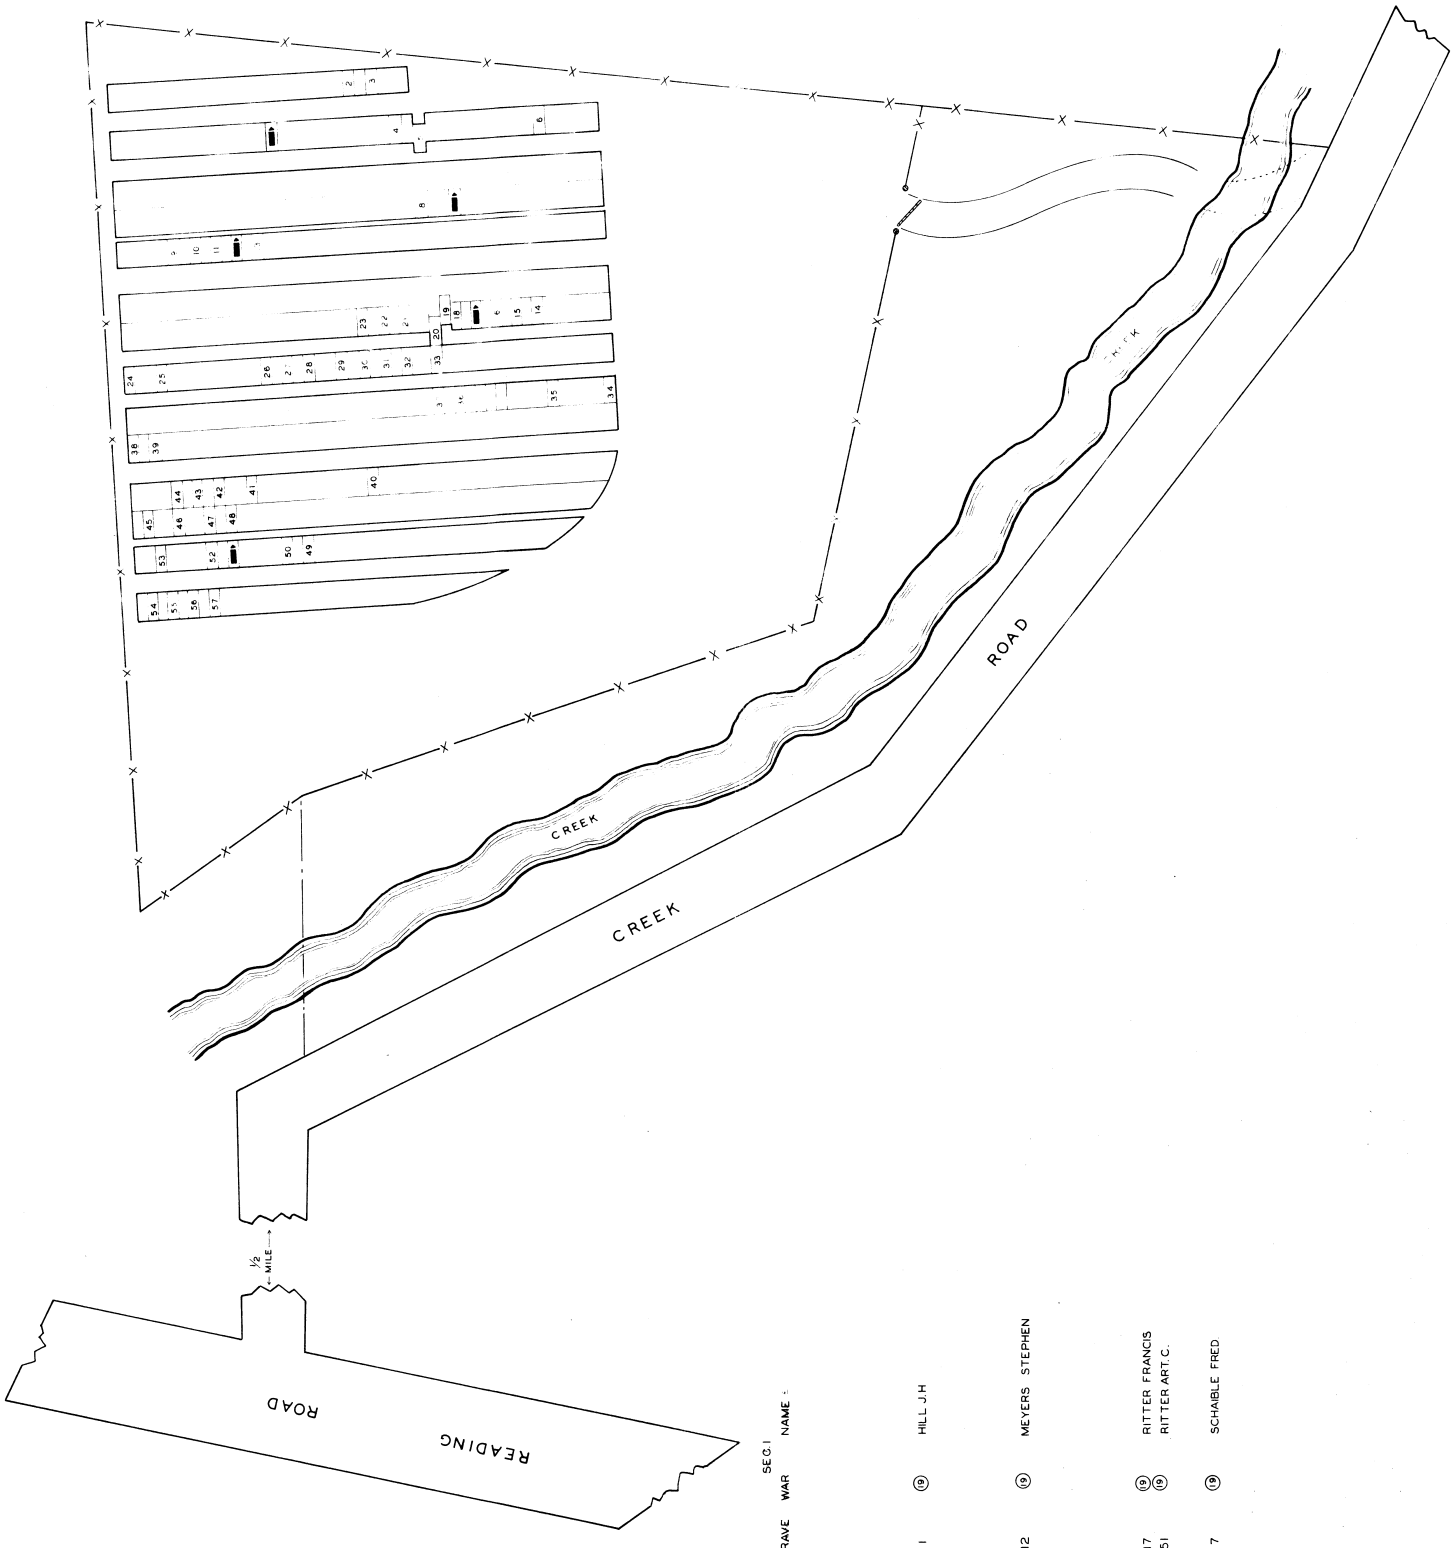

GRAVE	WAR	NAME
1	⑥	HILL J.H.
12	④	MEYERS STEPHEN
17	③	RITTER FRANCIS
51	③	RITTER ART.C.
7	⑥	SCHABLE FRED