


SEC. LOT GRAVE WAR NAME  
 D 44 7 ① ALLEN JACOB

D 44 5 ① LANGDON JNO. W.

C 54 ① TULLMAN HERMANUS.

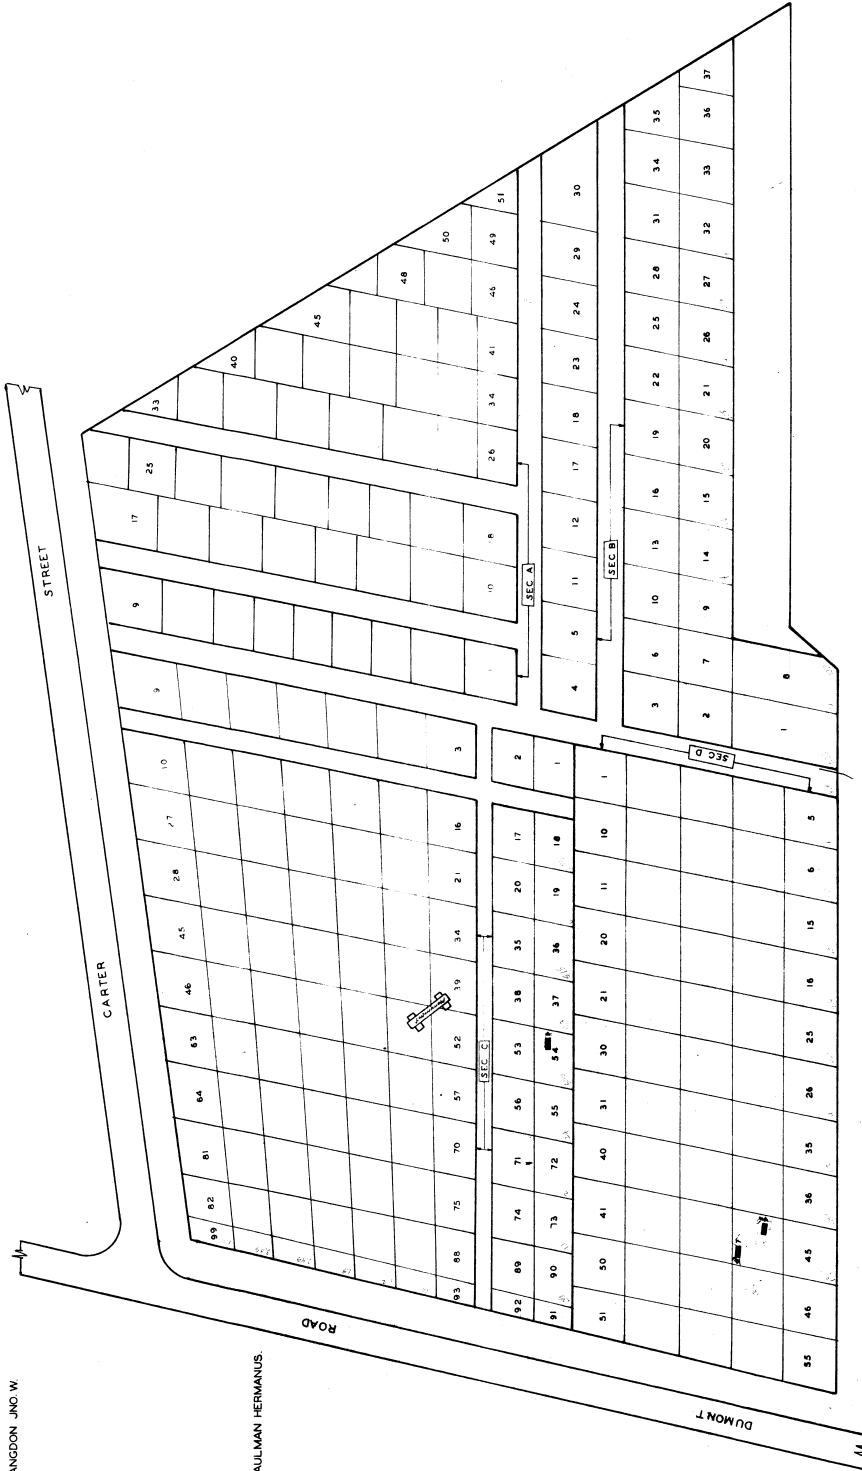

# D.A.R.-PIONEER CEMETERY

HAMILTON CO. CINCINNATI TWP.

OFFICIAL PROJECT NO 465-42-3-467 & 665-42-3-232

## LEGEND

- ① REVOLUTIONARY WAR
  - ② WAR OF 1812
  - ③ WAR WITH MEXICO
  - ④ CIVIL WAR
  - ⑤ SPANISH-AMERICAN
  - ⑥ WORLD WAR
- HISTORY  
 THIS CEMETERY IS THE ORIGINAL PIONEER CEMETERY ESTABLISHED MARCH 15, 1804, BY BENJAMIN STITES

SCALE 1" = 20' 160 ACRE