

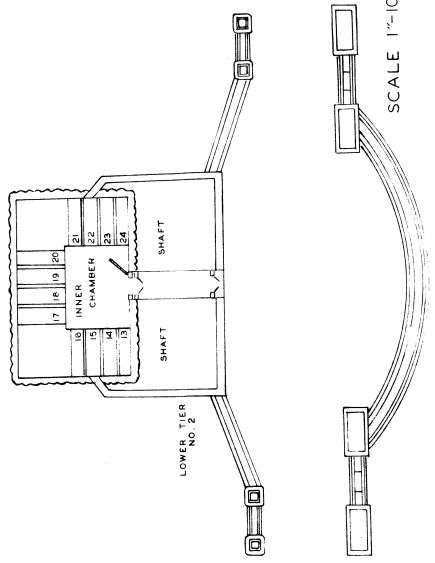
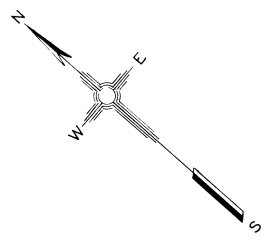


C-1002

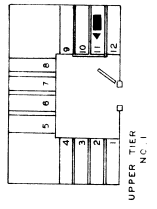

TIER GRAVE WAR NAME
 I II 11 5 6 6 HARRISON WILLIAM HENRY
 9TH. PRESIDENT OF THE UNITED STATES

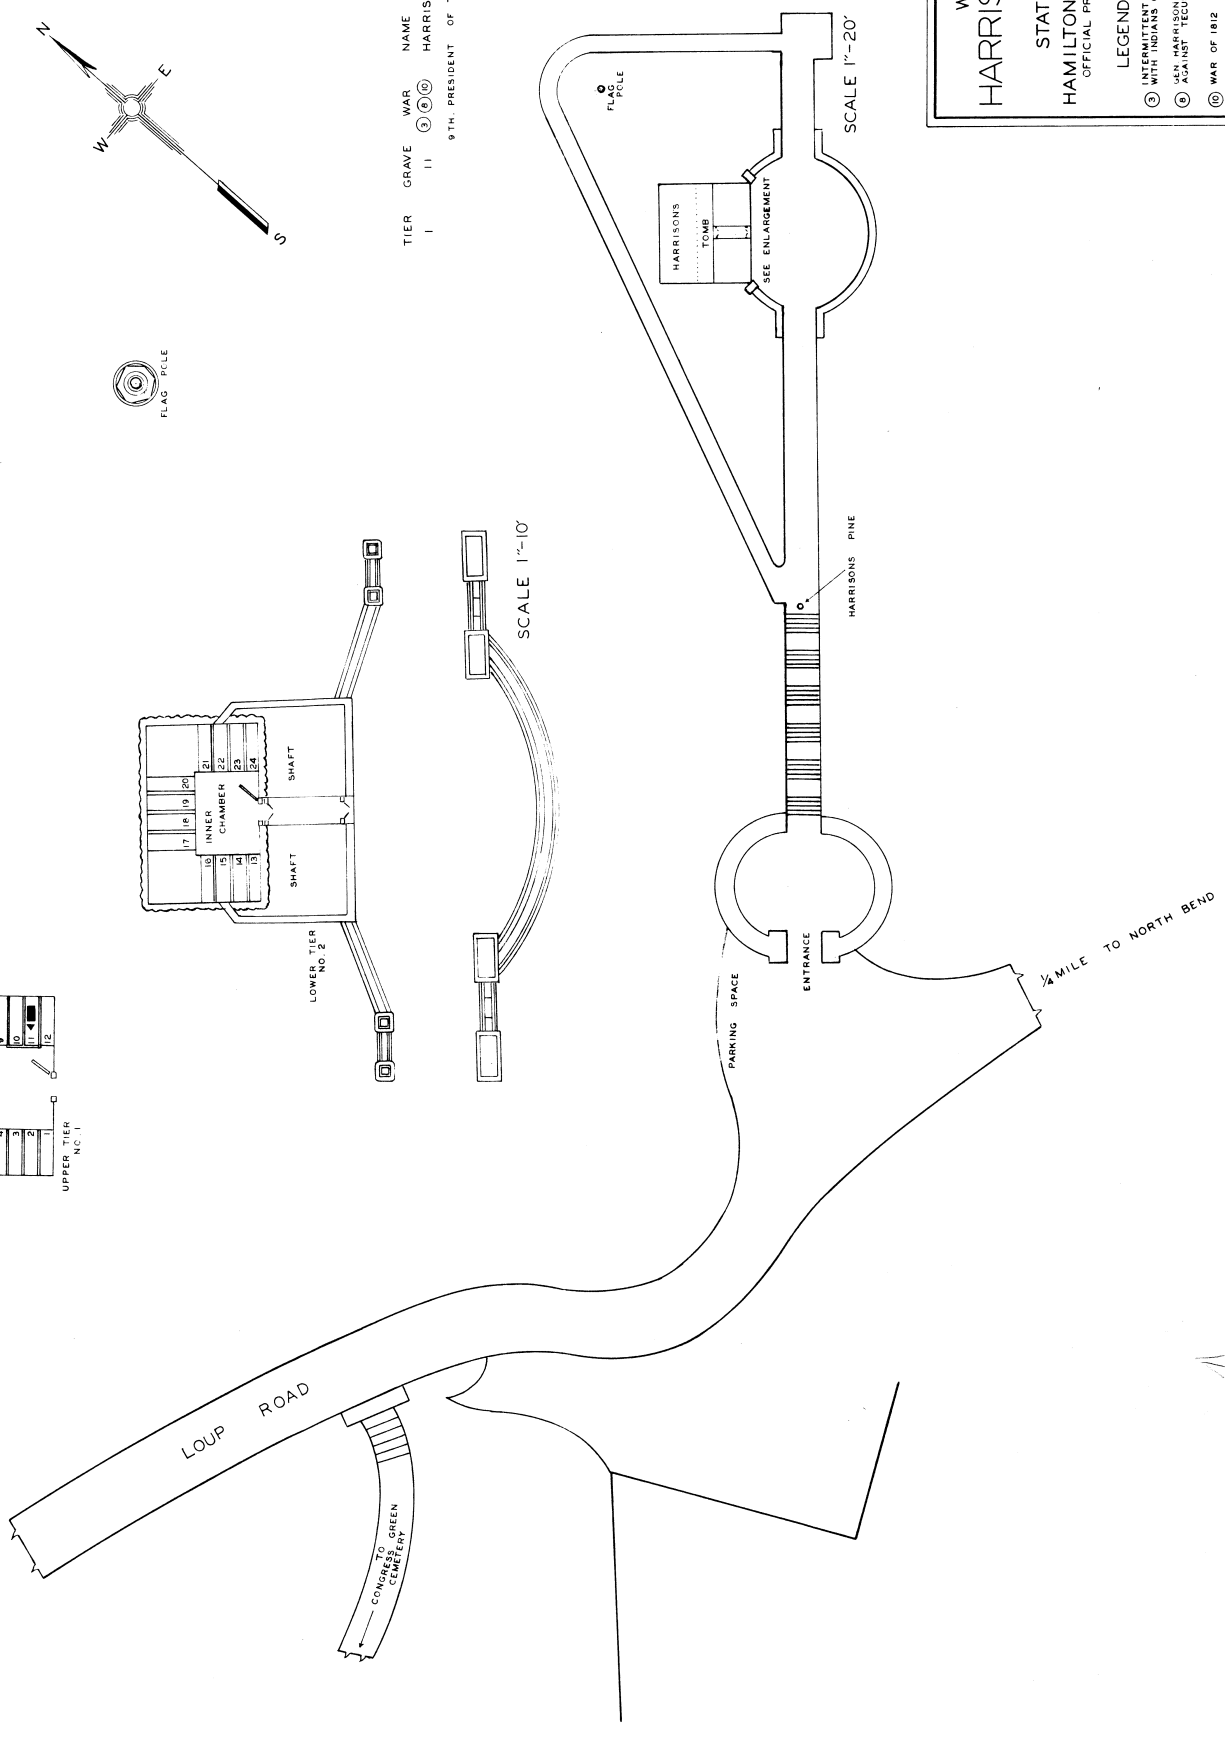

WM HENRY
HARRISON'S TOMB
 STATE MEMORIAL
 HAMILTON CO. MIAMI TWP
 OFFICIAL PROJECT NO. 485-42-3-252 &
 485-42-3-252

LEGEND

- ③ INTERMITTENT WARFARE WITH INDIANS ON FRONTIERS
- ④ U.S.N. HARRISON'S CAMPAIGN AGAINST TECUMSEH
- ⑤ WAR OF 1812

HISTORY

TOMB BUILT IN EARLY SPRING OF 1841
 INTERMENT OF PRESIDENT HARRISON JULY 4, 1841

SCALE 1"=20' 1.00 ACRE

Handwritten signature