


KERR CEMETERY
 HAMILTON CO. SYMMES TWP
 OFFICIAL PROJECT NO. 465-42-3-53
LEGEND
 ① REVOLUTIONARY WAR ESTABLISHED
 ② WAR OF 1812 OCTOBER 1, 1849.
 ③ WAR WITH MEXICO BY CITIZEN OF
 ④ CIVIL WAR THE VICINITY
 ⑤ SPANISH AMERICAN
 ⑥ WORLD WAR
 SCALE: 1"=20'
 3.15 ACRE

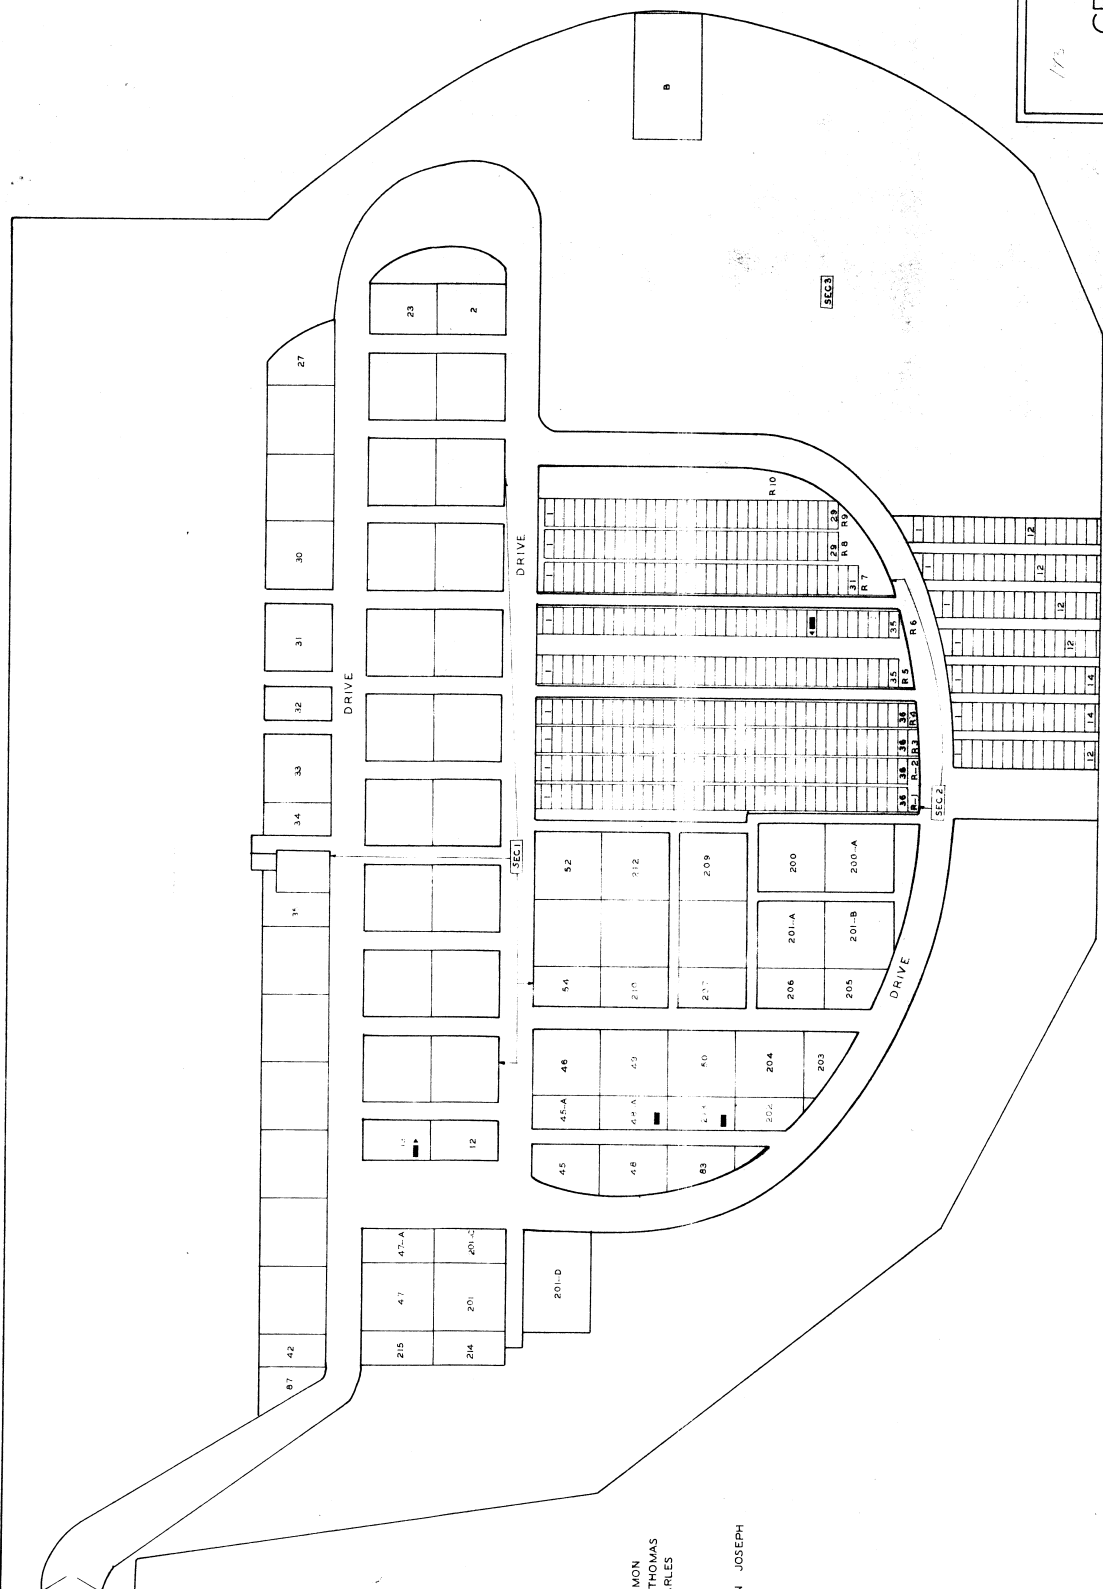

LOT ROW	SECTION	GRAVE	WAR	NAME
213	1	5	③	ADAMS SIMON
13	1	10	③	JACKSON THOMAS
48A	1	5	③	YATES CHARLES
6	2	27	③	MC KIBBEN JOSEPH