
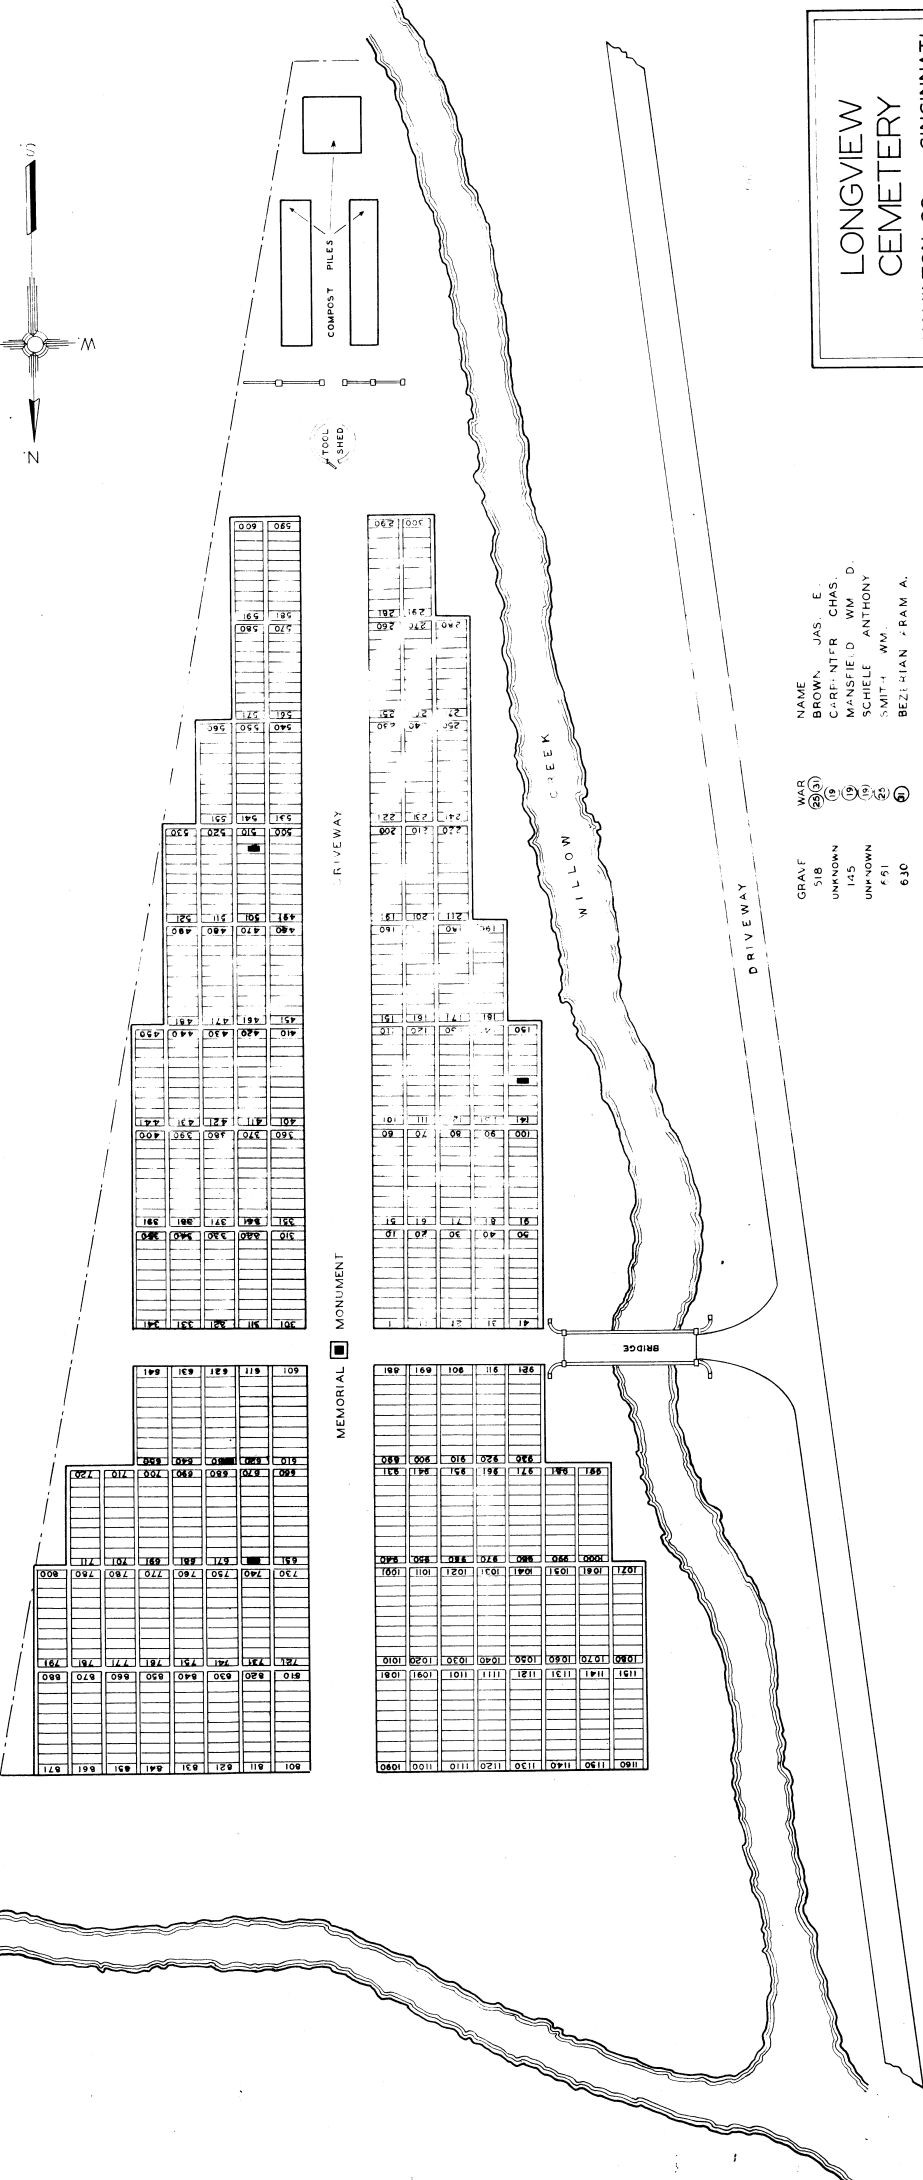


8/21/22

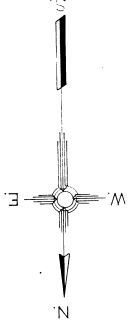

WAR GRAF

518	BROWN, JAS. E.
145	CARR-NIFF, CHAS.
UNKNOW	MANSFIELD, WM. D.
UNKNOW	SCHIELE, ANTHONY
651	SMITH, WM.
630	BEZELIAN, RAM. A.

WAR

①	REVOLUTIONARY WAR
②	WAR 1812
③	WAR WITH MEXICO
④	CIVIL WAR
⑤	SPANISH AM. WAR
⑥	WORLD WAR

LONGVIEW CEMETERY
 HAMILTON CO. CINCINNATI

OFFICIAL PROJECT NO. 465-42-3-487 &
 665-42-3-232

LEGEND HISTORY

① REVOLUTIONARY WAR PART OF LONGVIEW HOSPITAL GROUNDS,
 ② WAR 1812 ACQUIRED BY THE COUNTY COMMISSIONERS
 ③ WAR WITH MEXICO
 ④ CIVIL WAR
 ⑤ SPANISH AM. WAR
 ⑥ WORLD WAR

SCALE 1"=20'

2.50ACRE