

MIAMI CEMETERY

HAMILTON CO. WHITEWATER TWP.



OFFICIAL PROJECT NOS 465-42-3-467 AND 665-42-3-232


LEGEND


- ① REVOLUTIONARY WAR
- ⑩ WAR OF 1812
- ⑮ WAR WITH MEXICO
- ⑲ CIVIL WAR
- ②⑤ SPANISH-AMERICAN
- ③① WORLD WAR

HISTORY

RECORDS INDICATE THIS CEMETERY
AS BEING ESTABLISHED PRIOR TO 1816

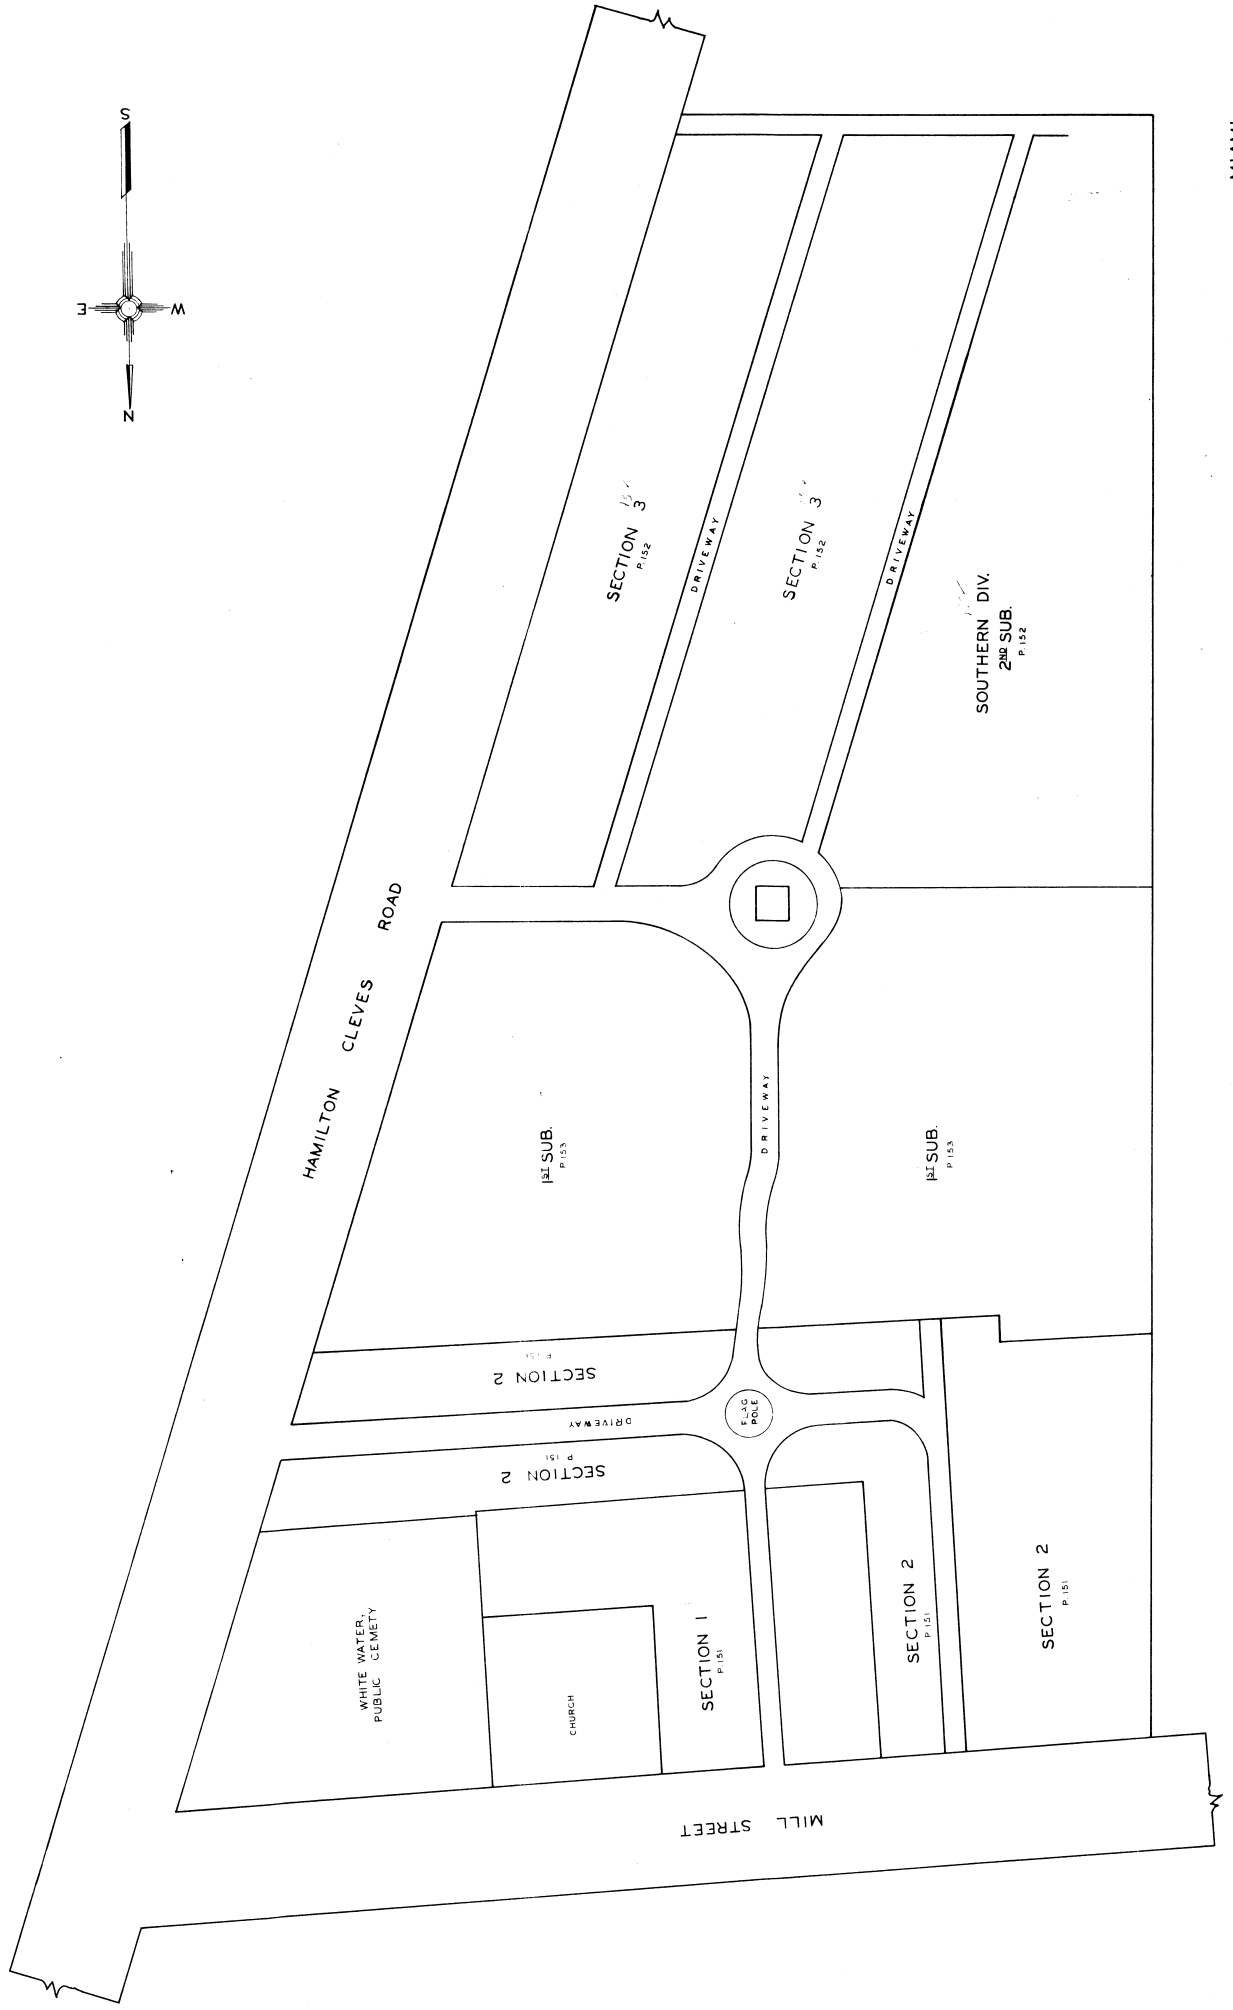
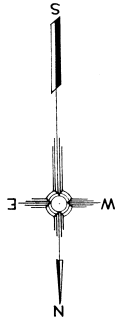


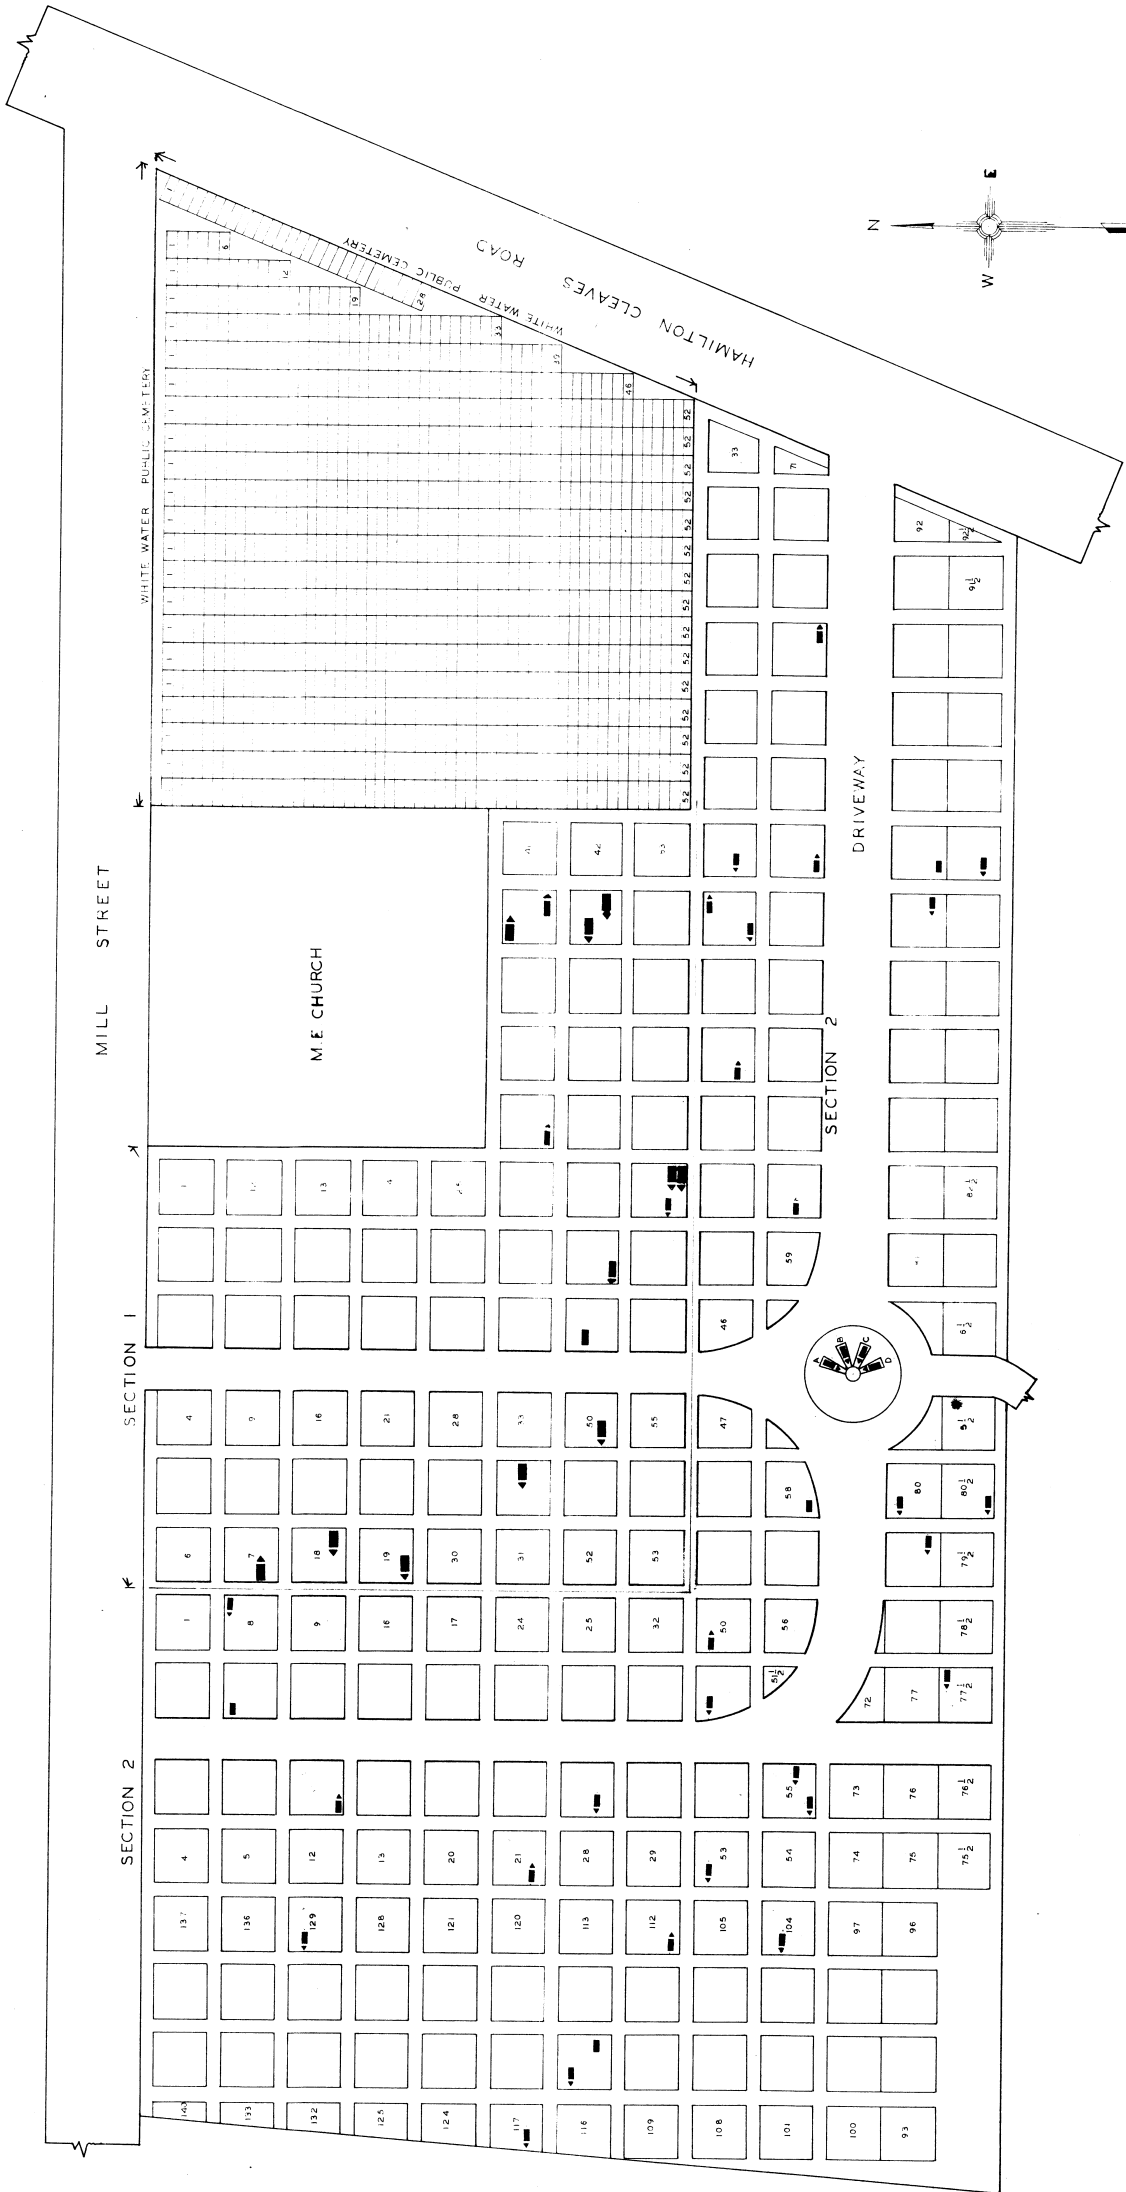

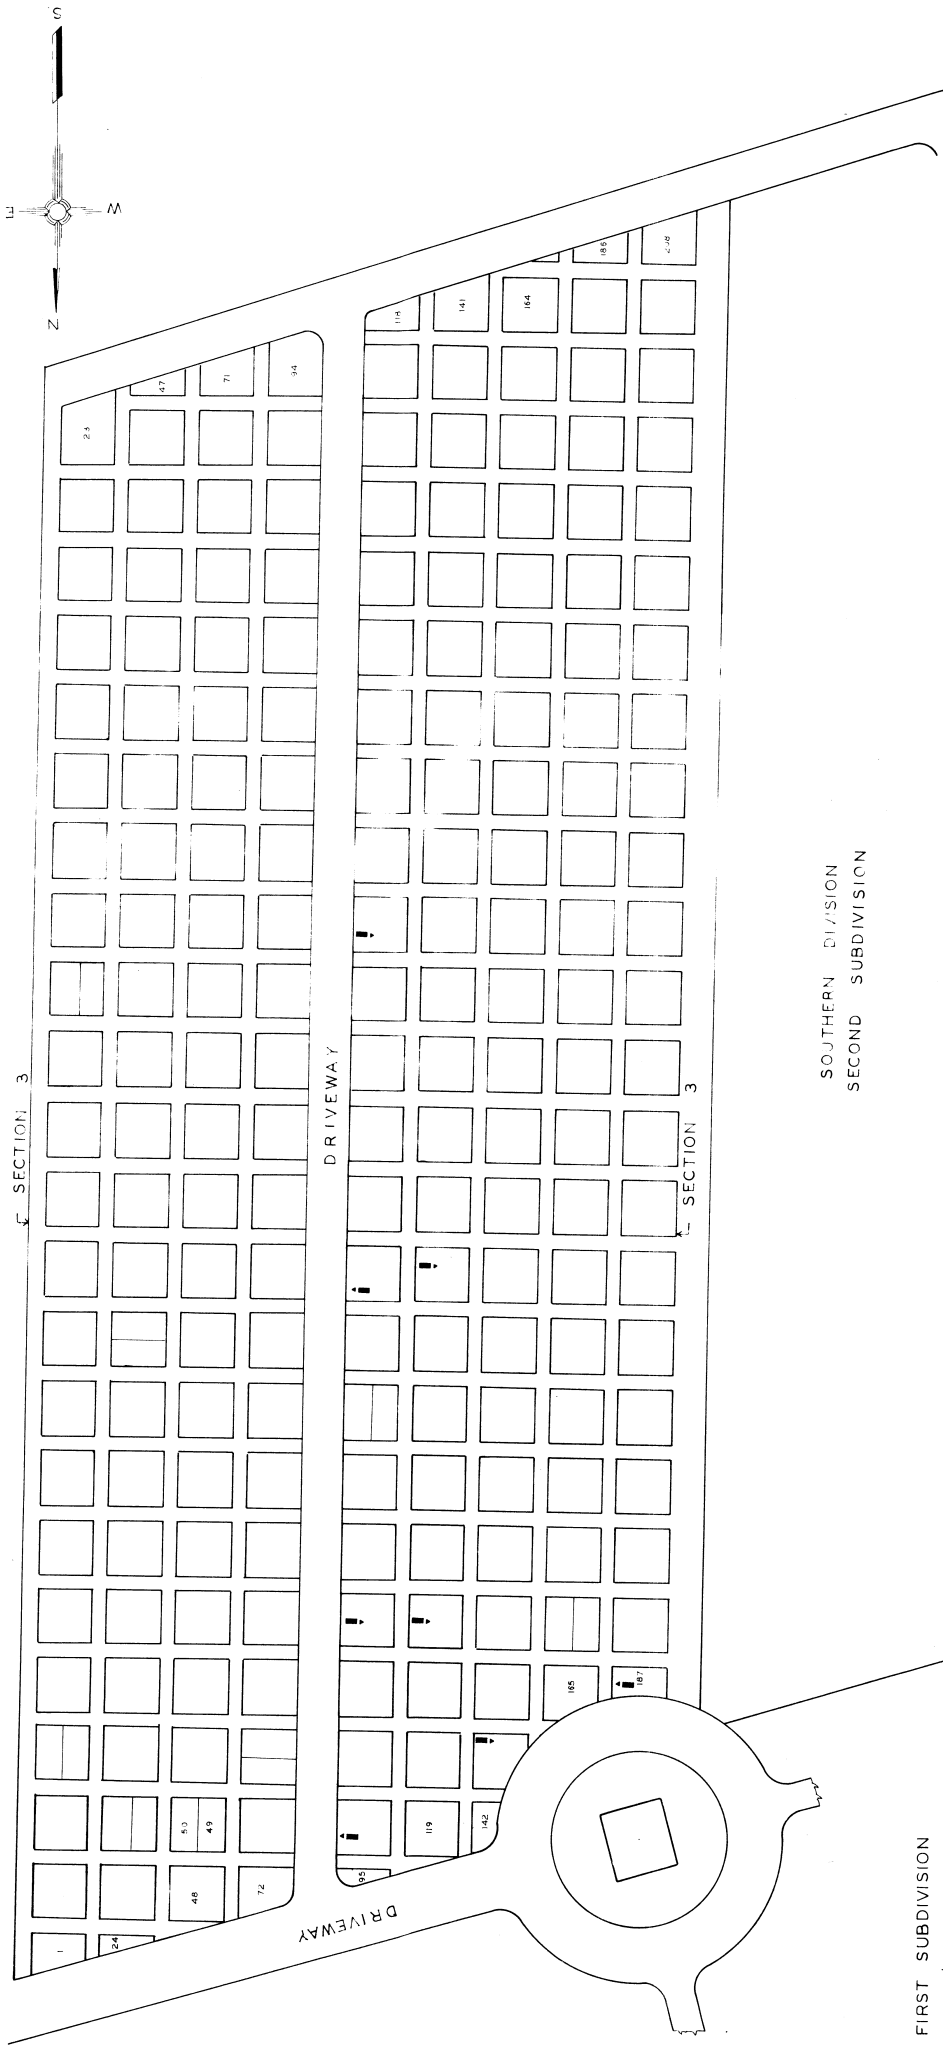

SOUTHERN DIVISION
SECOND SUBDIVISION

FIRST SUBDIVISION

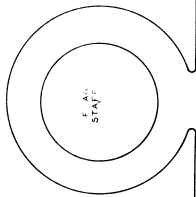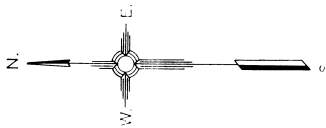

FIRST SUBDIVISION

DRIVEWAY

FIRST SUBDIVISION



SCALE 1" = 20'

Miami Cemetery

MIAMI CEMETERY

SECTION 1				SECTION 2				SECTION 3			
LOT	ROW	GRAVE	WAR	LOT	ROW	GRAVE	WAR	LOT	ROW	GRAVE	WAR
NAME	NAME	NAME	NAME	NAME	NAME	NAME	NAME	NAME	NAME	NAME	NAME
49	8	19	19	7	6	25	25	104	7	19	19
37	10	19	19	181	2	19	19	167	5	19	19
48	1	19	19	103	5	19	19				
43	6	19	19								
43	3	19	19								
58	3	19	19								
56	4	19	19	155	6	19	19	96	9	19	19
56	5	19	19	10	2	19	19				
7	8	19	19					143	3	19	19
40	6	19	19					122	6	19	19
32	3	19	19	102	1	19	19	99	6	19	19
18	7	19	19	156A	9	19	19				
50	2	19	19	107	2	19	19	109	7	19	19
19	1	19	19								
123	1	25	25								
123	3	19	19								
120	?	19	19								
114	5	19	19								
106	?	19	19								
170	4	19	19								
36	1	19	19								
68 1/2	?	19	19								
29	9	19	19								
82	?	19	19								
39	1	19	19								