

ROAD MILLS

ROAD

SPRINGDALE

NEW BURLINGTON CEMETERY

HAMILTON CO. SPRINGFIELD TWP.


OFFICIAL PROJECT NO. 483-42-3-4673
88-42-3-232

HISTORY
ESTAB. DEC. 2, 1824
BY TRUSTEES OF
CHRISTIAN CHURCH
OF NEW BURLINGTON

LEGEND

- ① REVOLUTIONARY WAR
- ② WAR OF 1812
- ③ WAR WITH MEXICO
- ④ CIVIL WAR
- ⑤ SPANISH-AM WAR
- ⑥ WORLD WAR

SCALE 1" = 20'
3.80 ACRE

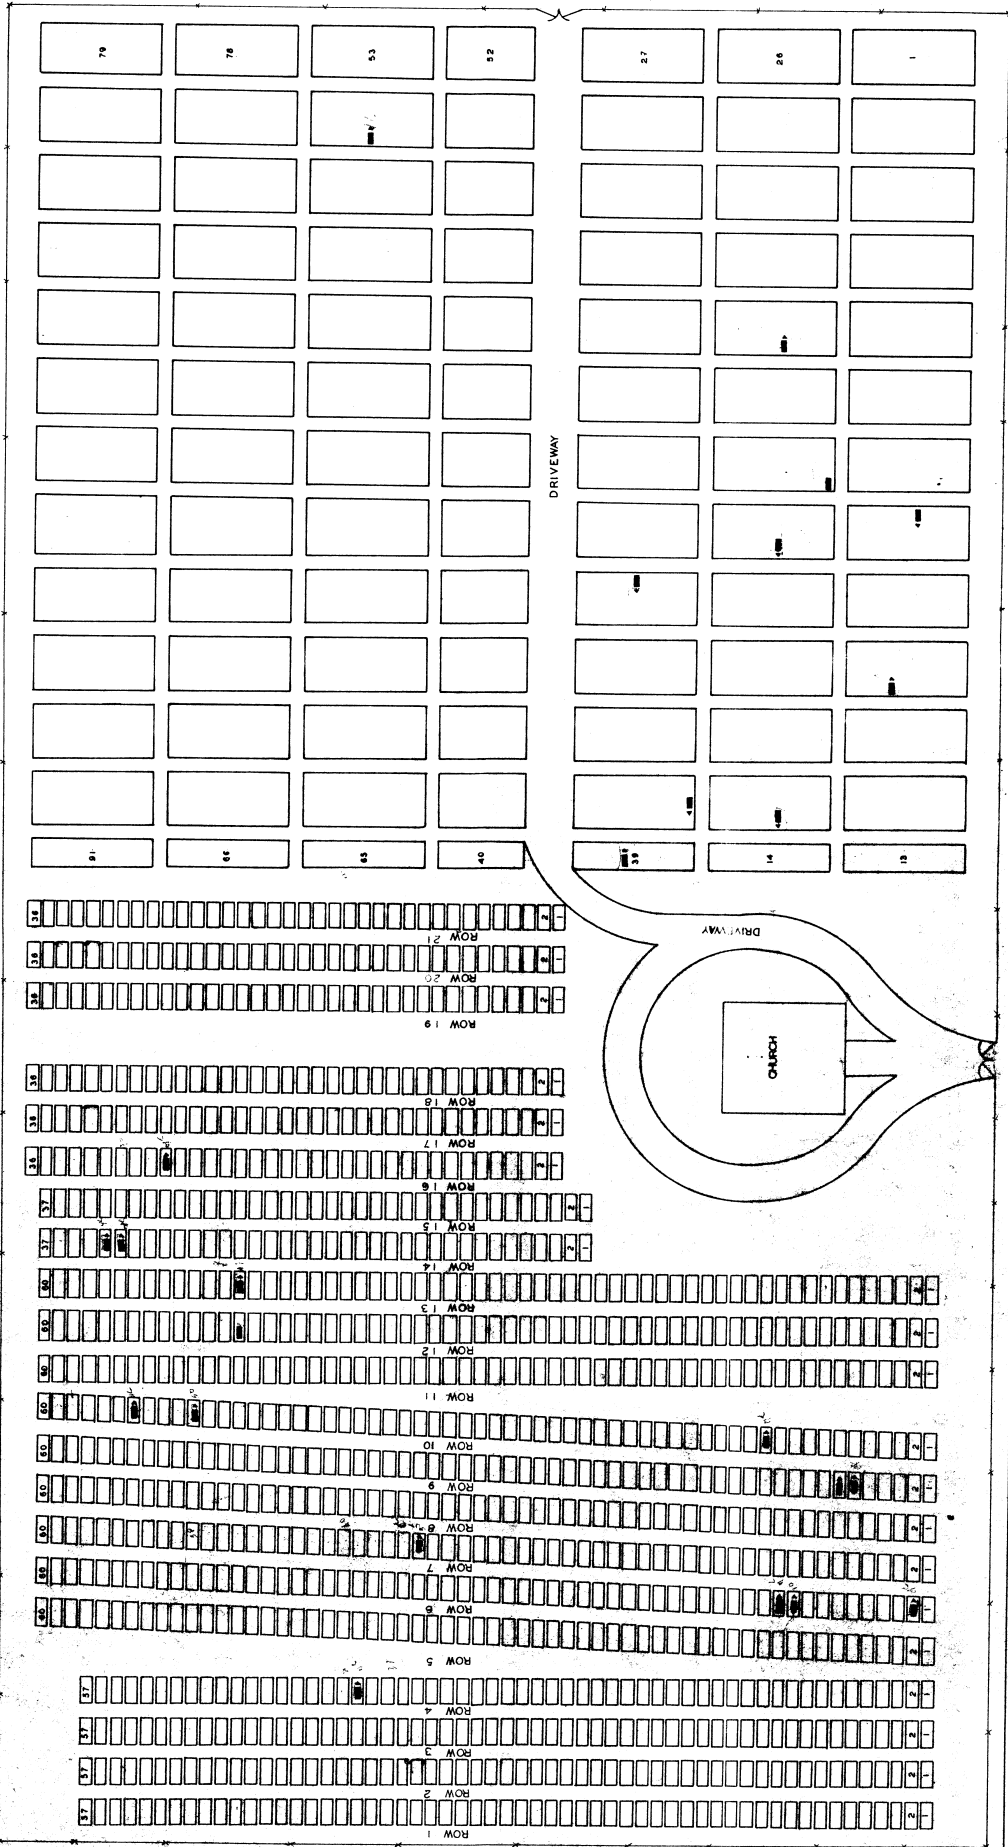

LOT	ROW	GRAVE	WAR	NAME	LOT	ROW	GRAVE	WAR	NAME
39N	3	3	④	AULL HY.	35NE	3	3	④	LABYTEAUX JNO.M.
4	39	4	④	BOEHNER ADAM	LANE AARON WAND				
10	14	5	④	BROWN ALEXIS	LANE CLARK				
33	6	33	④	BROWN JOEL	MC CORMICK WM.				
		6	④	BROWN WM.	MOORE ANNA				
9	6	6	④	CARMAN JAS.L.	19SW K	3	35	④	MORRET WALP.
9	7	7	④	CARRAHAN WM.S.				④	MORRIS GERISHON.
6	2	2	④	DIMS JOSUA					
54SW	3	3	④	ENRIGHT THOS.S.	14	32	32	④	PERRE WM.K.
10	54	54	④	HUNT HY.	10	12	12	④	ROGERS WM.I.
10	50	50	④	HUNT NOAH	6	15	15	④	ROSS WM.
12	47	47	④	HUNT ISRAEL					STOUT JNO.A.
6	10	10	④	LESSUP JEROME B.	15	2	2	④	WOLF JNO.