


1. back

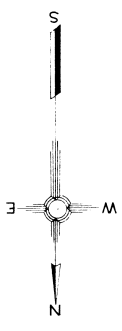

OLD MT. CARMEL CEMETERY
 HAMILTON CO. SYCAMORE TWP.

OFFICIAL PROJECT NO 465-42-3-467 & 665-42-3-232

LEGEND HISTORY

① REVOLUTION WAR CEMETERY ESTABLISHED IN THE YEAR 1860.


② WAR WITH MEXICO

③ CIVIL WAR

④ SPANISH AM. WAR

⑤ WORLD WAR

SCALE 1"=20' ACRE

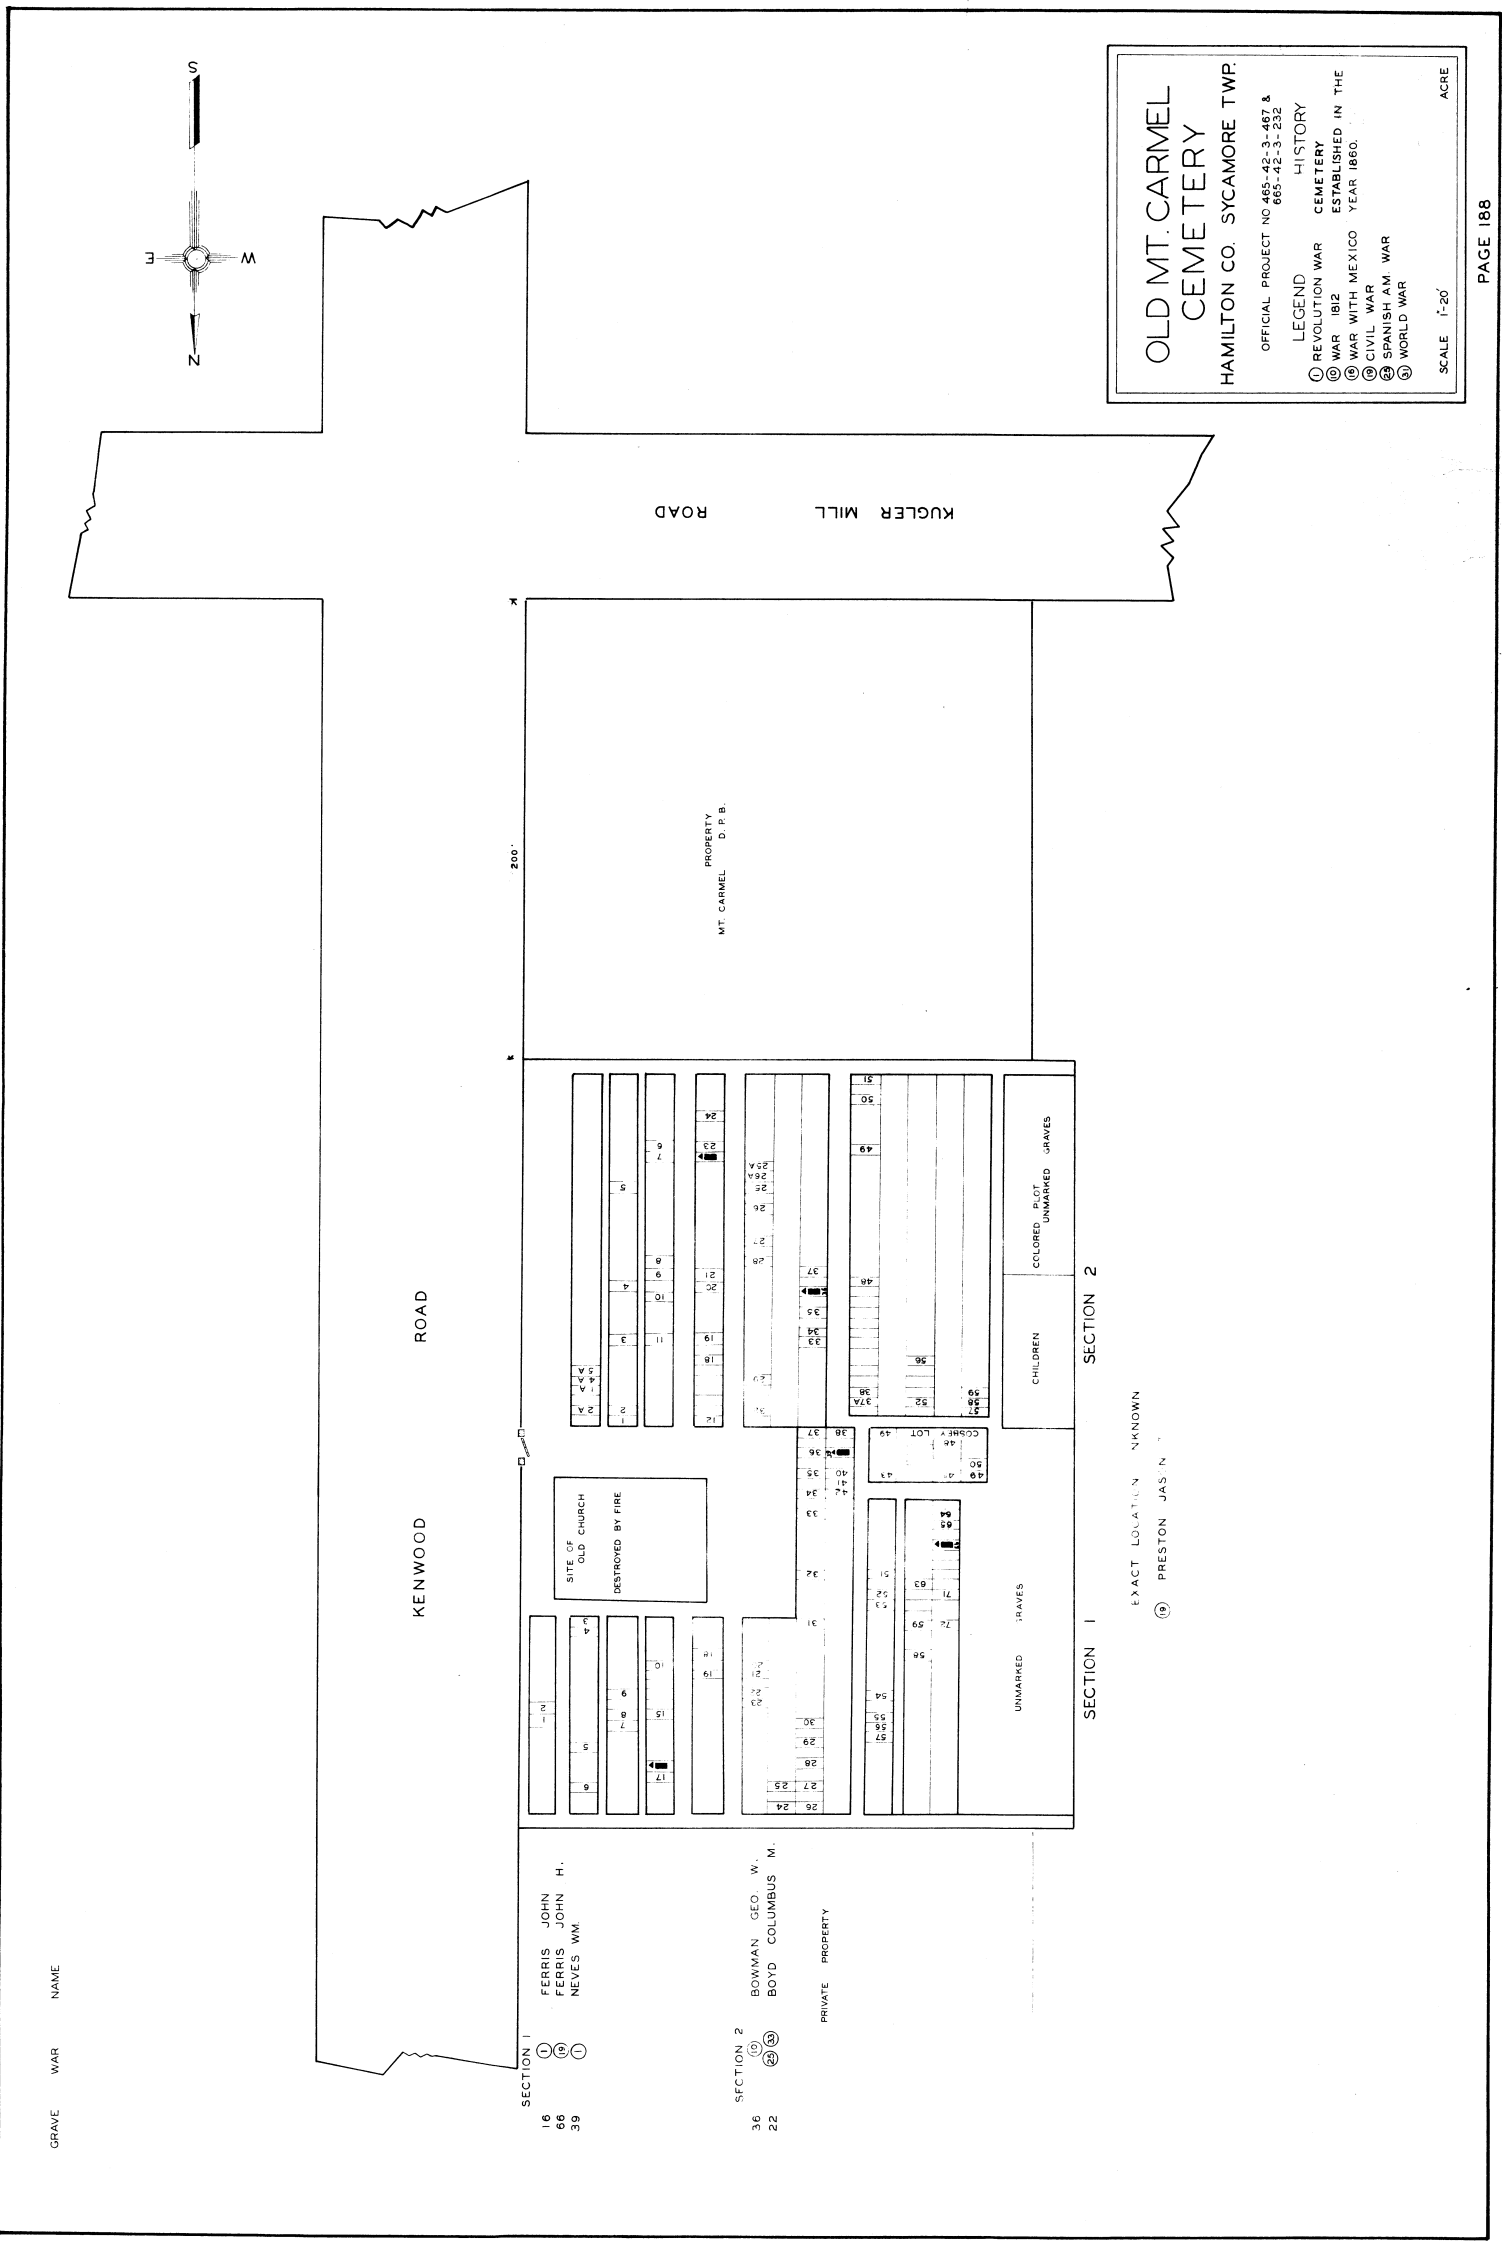

GRAVE WAR NAME

SECTION 1

16 FERRIS JOHN

66 FERRIS JOHN H.

39 NEVES WM.

①

②

SECTION 2

36 BOWMAN GEO. W.

22 BOYD COLUMBUS M.

③

④

PRIVATE PROPERTY

EXACT LOCATION UNKNOWN


⑤ PRESTON JAS N.

200'

MT. CARMEL D. P. B.

KENWOOD ROAD

KUQLER MILL ROAD

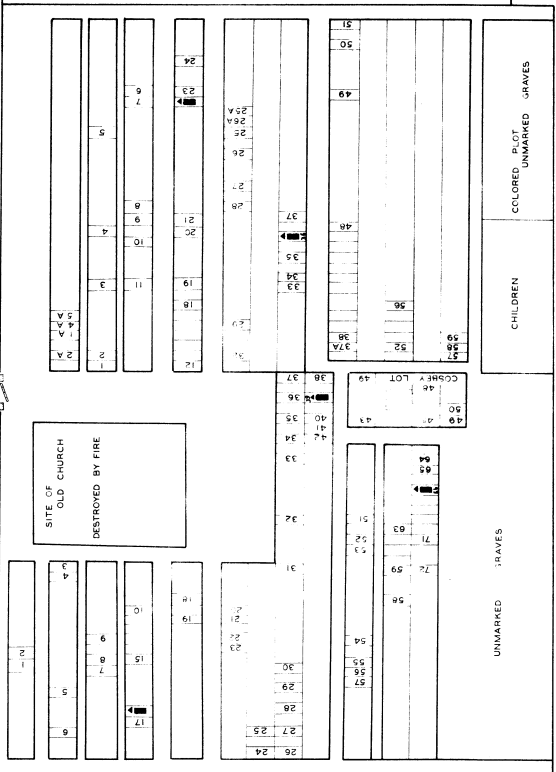

SECTION 1

SECTION 2

UNMARKED GRAVES

CHILDREN

COLORED & PLUT UNMARKED GRAVES