


**OLD ST. MARY'S
CEMETERY**
SPRINGDALE, OHIO
HAMILTON CO. SPRINGFIELD TWP.

OFFICIAL PROJECT NO 485-42, 3-4872
865-42, 3-232

LEGEND HISTORY

① REVOLUTIONARY WAR RECORDS INDICATE THIS
② WAR OF 1812 CEMETERY AS BEING
③ WAR WITH MEXICO ESTABLISHED PRIOR TO
④ CIVIL WAR 1812 ON ORIGINAL
⑤ SPANISH-AM WAR SYMME'S GRANT
⑥ WORLD-WAR

SCALE 1"=20'
3 ACRES

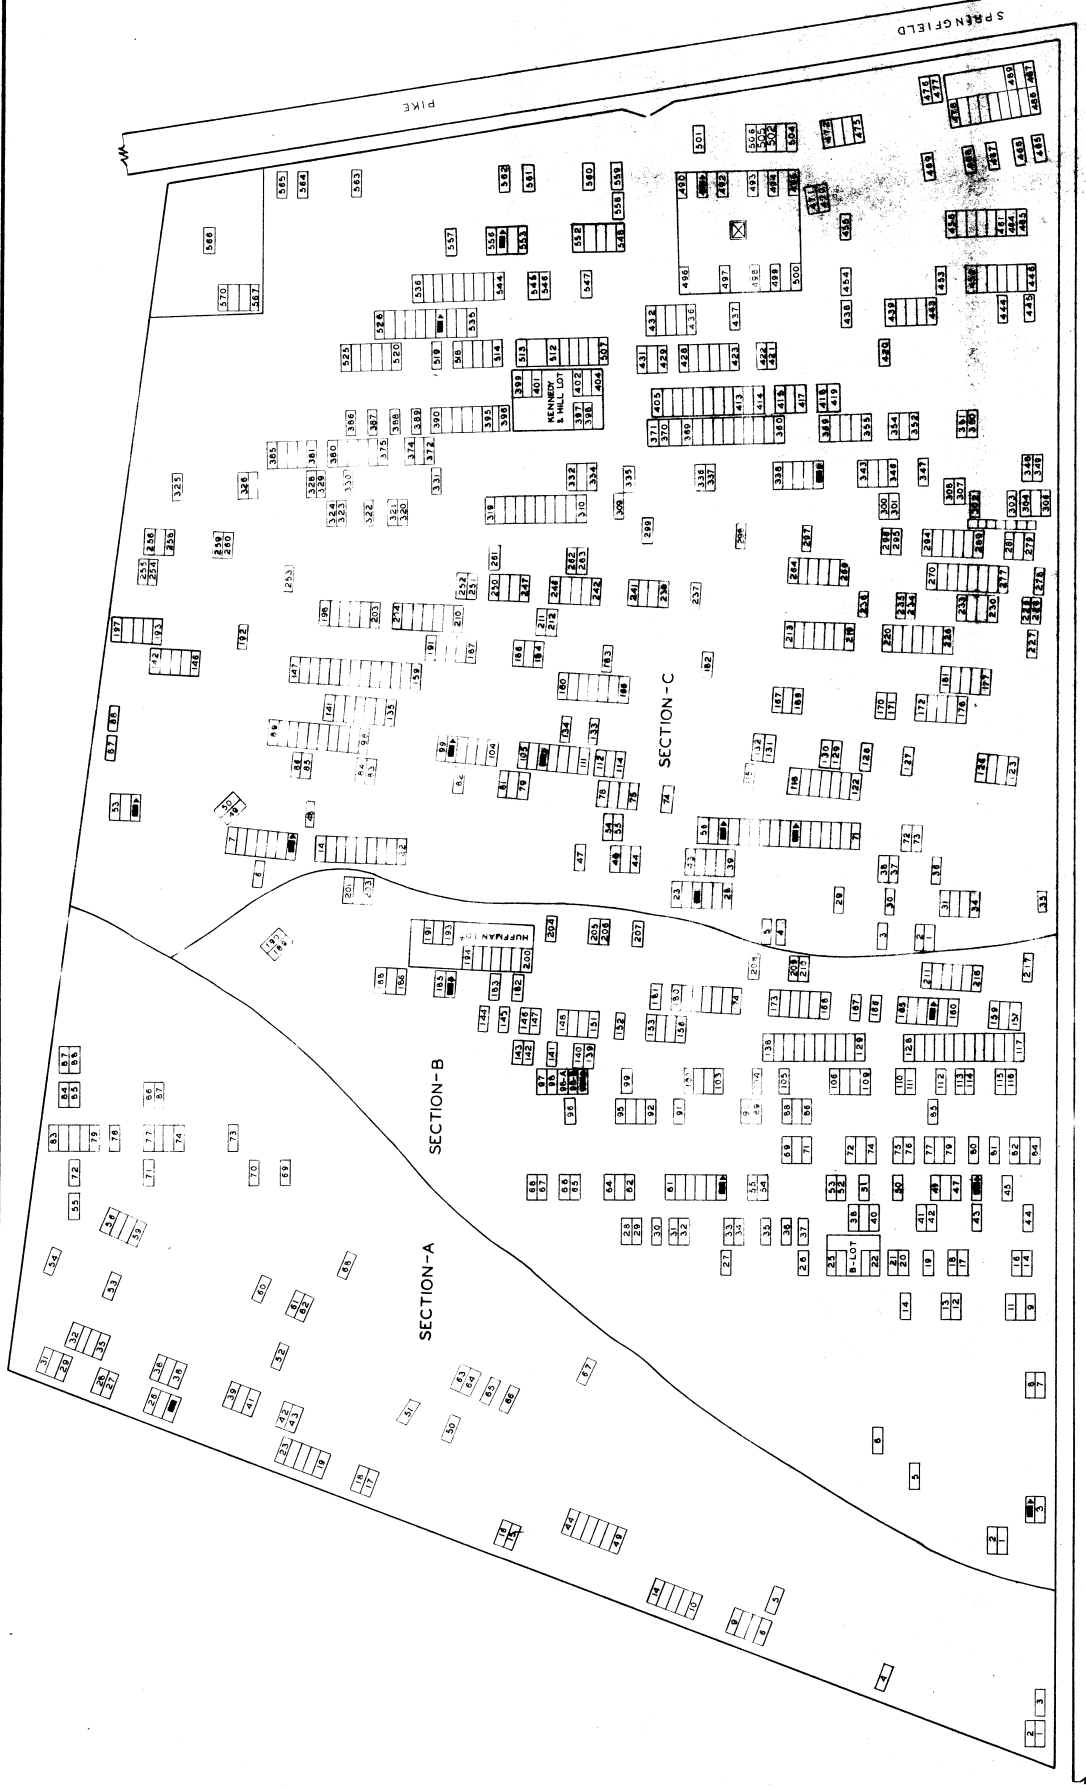

SEC	GRAVE	WAR	NAME	SEC	GRAVE	WAR	NAME
C	107	⑥	ATEN, AARON M.	C	107	UNKNOWN	PRESTON, ROBERT
C	25	⑥	BARRY, MICHL.	C	108	UNKNOWN	PRESTON, WILLIAM
C	555	⑥	BOTD, JOHN W.	C	109	UNKNOWN	ROLL, ABRAHAM
B	184	⑥	DAVIDSON, WM				
C	491	⑥	HUNT, JOHN R. JR.				
B	46	⑥	KELLY, PATK.				
C	58	⑥	LITTLE, CORNELIUS				
C	100	⑥	LONG, MICHL.				
B	56	⑥	MCCORMICK, RALPH				
A	24	⑥	MILLER, JAS.				
C	51	⑥	NIEHAUS, FRED				
C	65	⑥	O'DONNELL, JOHN H.				
B	162	⑥	PETERSON, ELISHA				
B	98-C	⑥	PETERSON, JAS.				
C	342	⑥	SCHOOLEY, JOHN SR.				
B	4	⑥	TRAYNOR, M.T.				
C	532	⑥	WILKINSON, JOHN				
C	13	⑥	CONNELL, JOHN				