

ST. JAMES CEMETERY

HAMILTON CO. GREEN TWP


OFFICIAL PROJECT NOS 465-42-3-467 AND 665-42-3-232

LEGEND

- ① REVOLUTIONARY WAR
- ⑩ WAR OF 1812
- ⑩ WAR WITH MEXICO
- ⑩ CIVIL WAR
- ⑩ SPANISH-AM. WAR
- ⑩ WORLD WAR

HISTORY


ESTABLISHED BY JOHN B. PURCELL
CATHOLIC ARCHBISHOP - MAY 1844

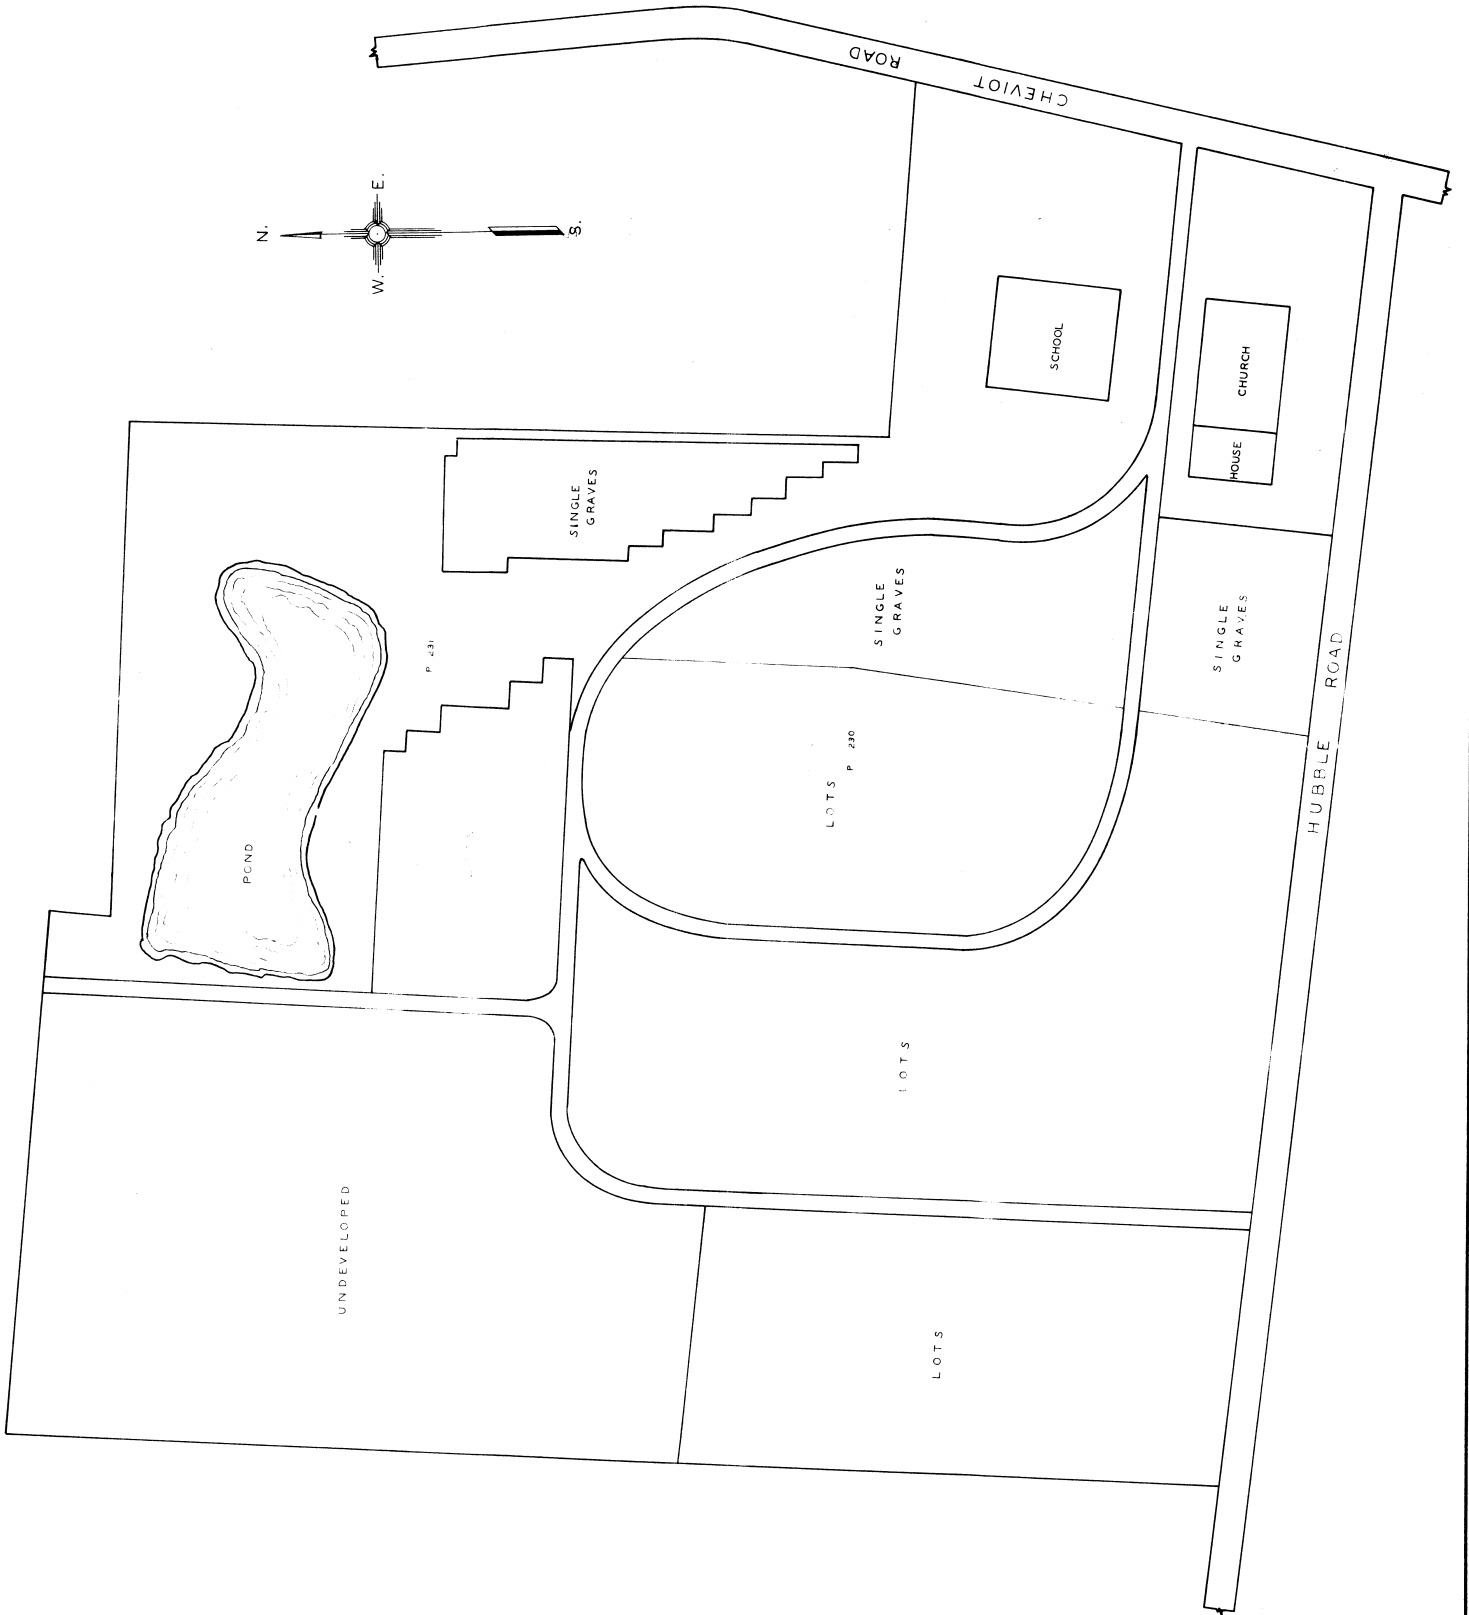


LOT GRAVE WAR NAME
 1-A 1 (4) BRIELMAIER EDWIN
 26 1 (4) GEISER JONAS
 301 - (63) HAMPLE JOHN A.
 242 (4) NIEMAN HARRY J.
 299 2 (4) FREY JOS. A.

268 3 (4) SCHWARTZ HENRY
 302 2 (4) WOLTERMAN HENRY
 32 5 (4) LEHNHOFF FRED

HUBBLE ROAD

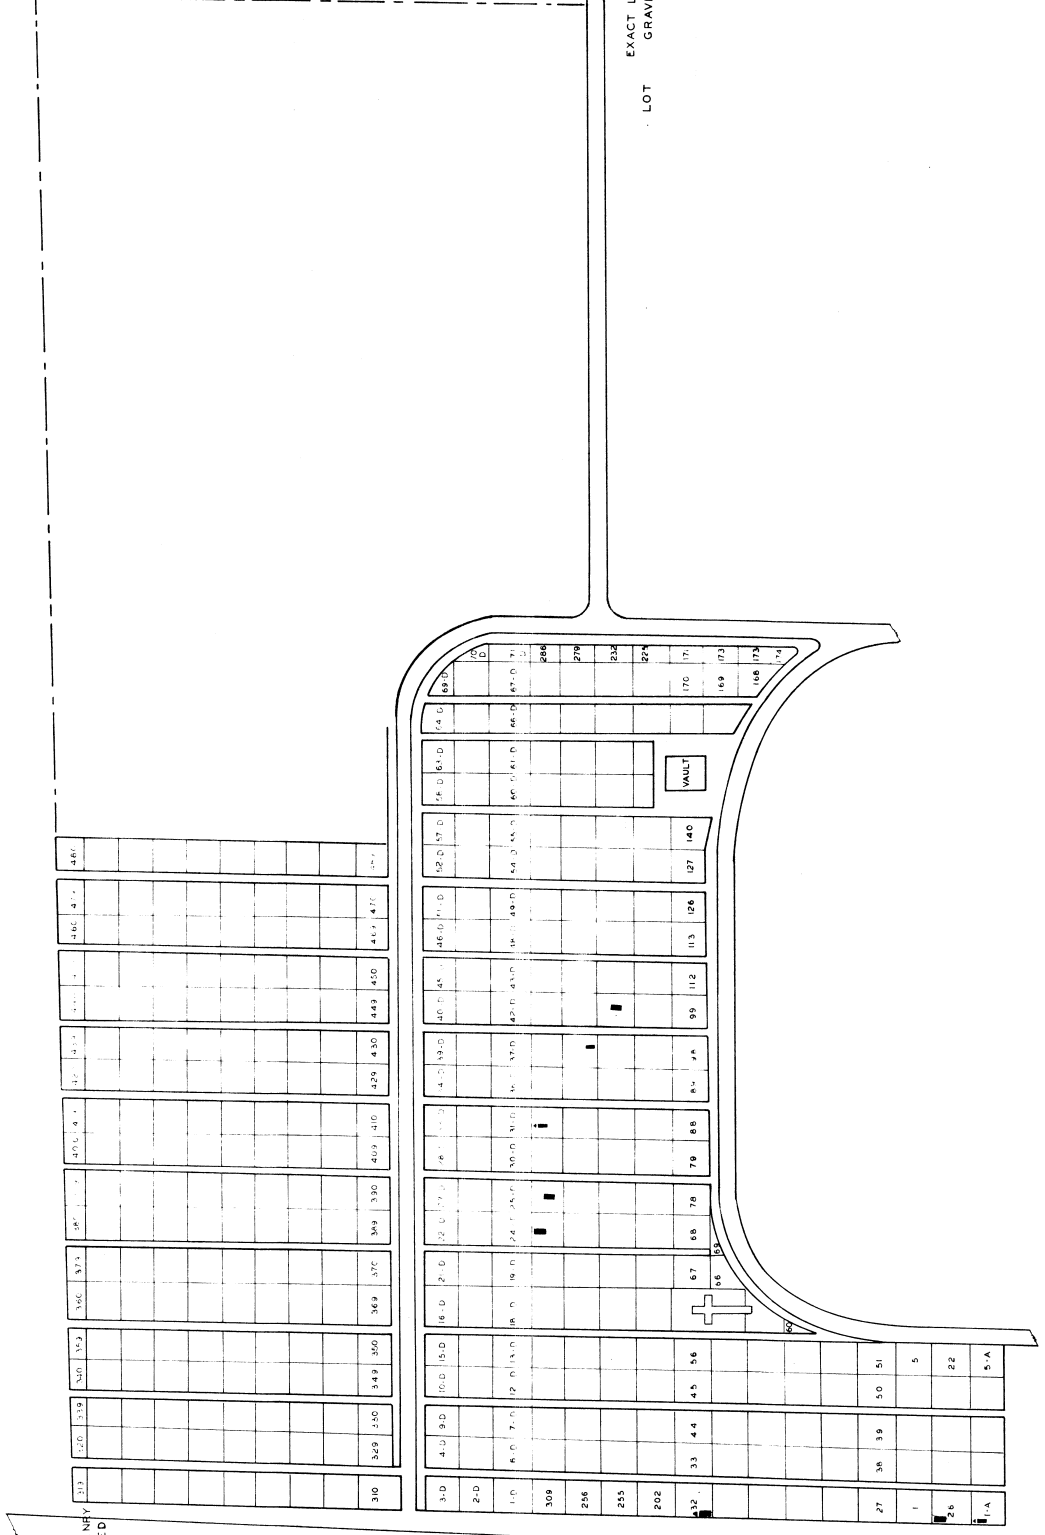


EXACT LOCATION UNKNOWN
 GRAVE WAR NAME
 (B) FRIES JOS.

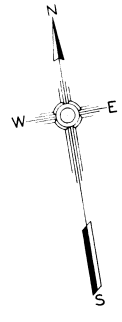

LOT GRAVE WAR NAME

13-C 42 ② BELLMANN AUG.

110 8 ③ HAMMER GEO.
 110 - ④ HAMMER PETER
 10-C 7 ⑤ SCHLAGER LORENZ M.
 16-C 8 ⑥ SIGRIST JOHN P.
 2-C 1 ⑦ FISCHER J.
 71 ⑧ HARTER JOS S

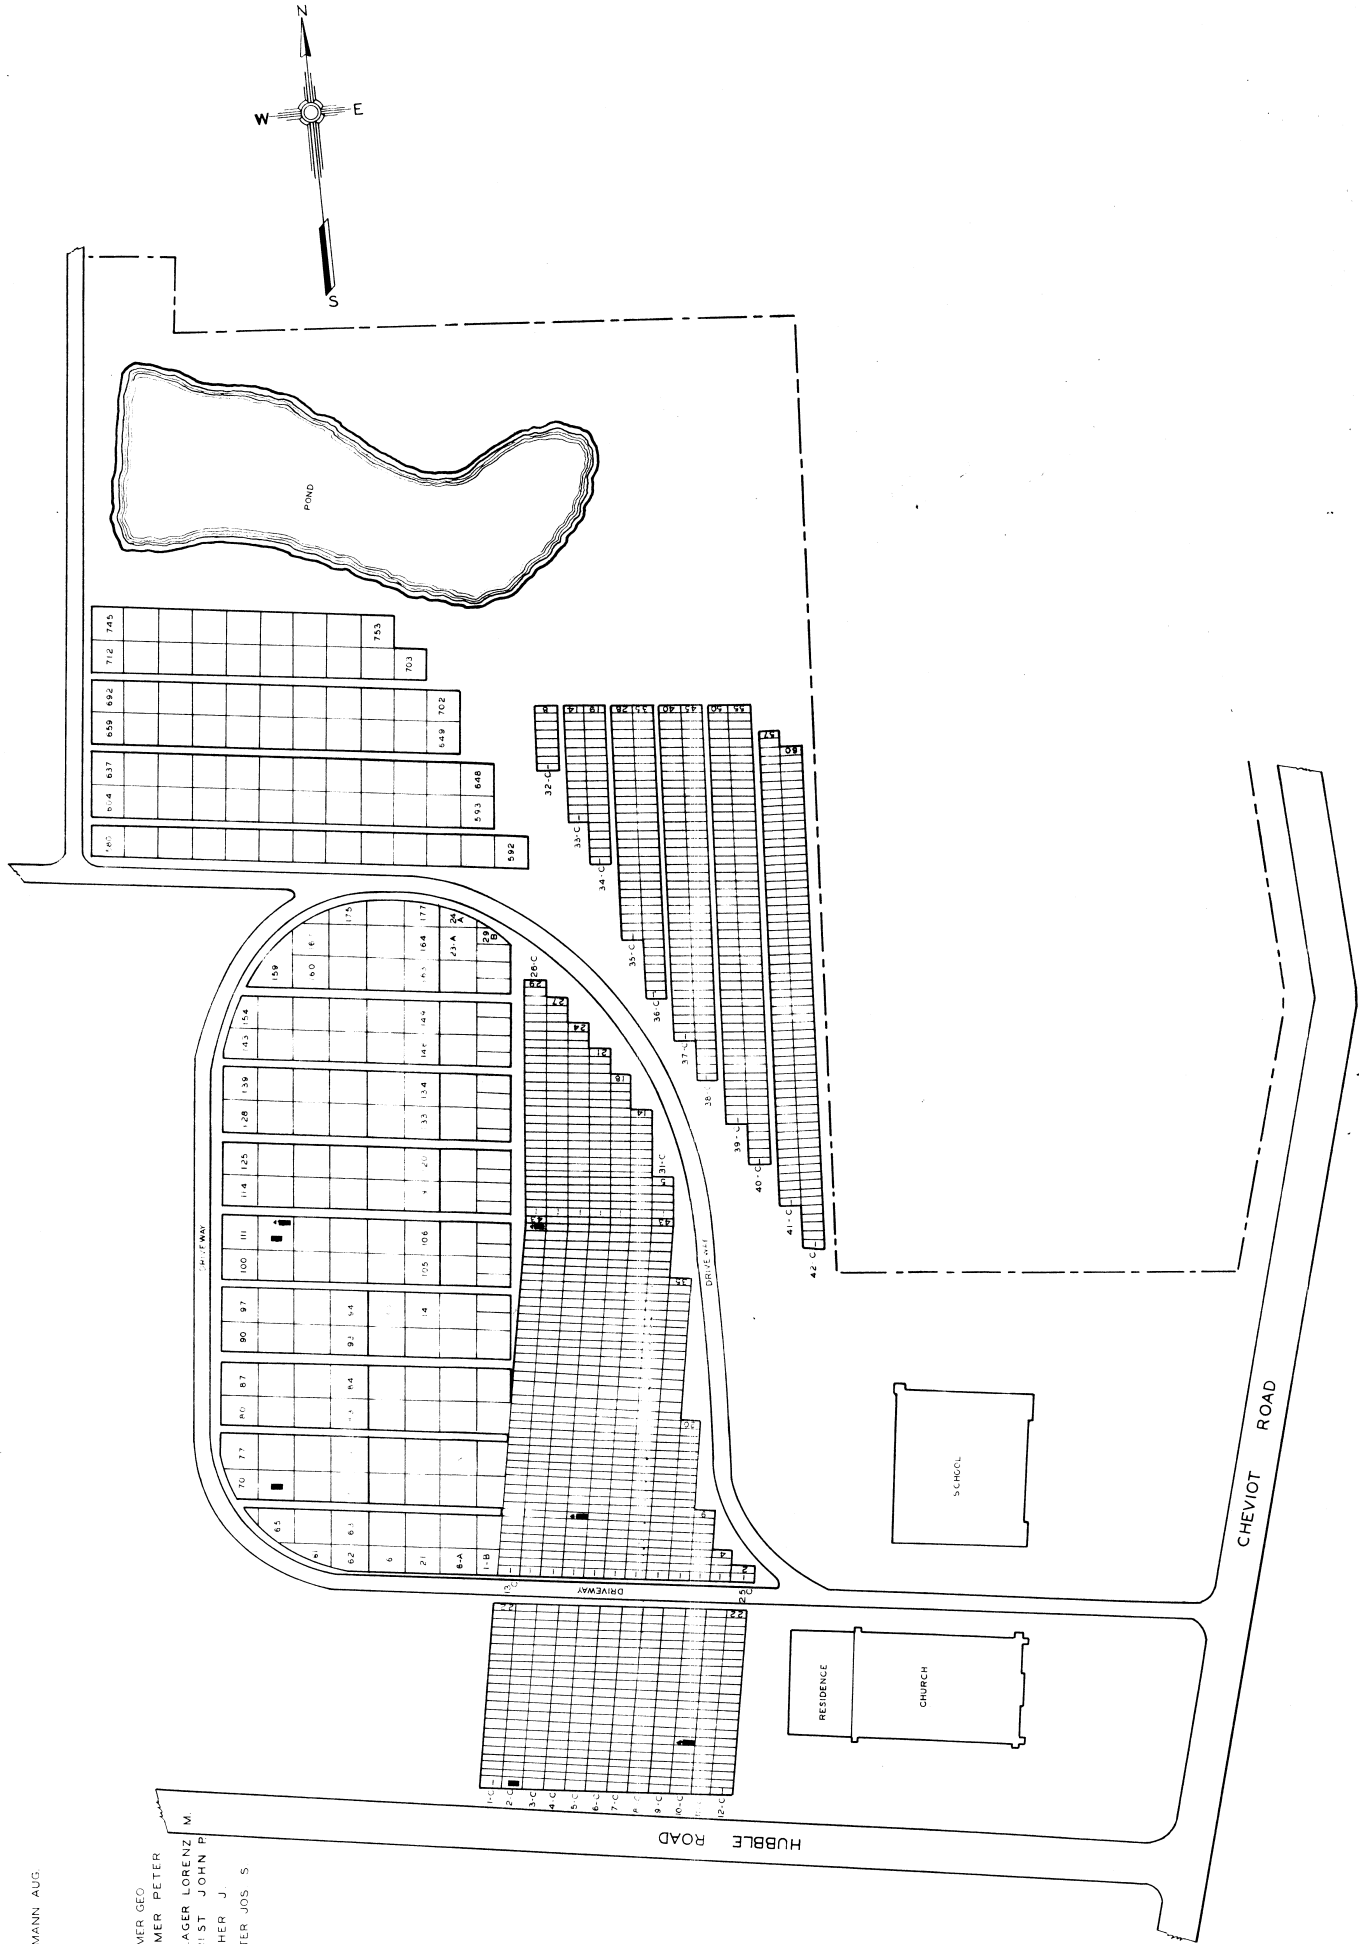

SCALE 1" = 30'