


ST. JOHN'S CEMETERY

HAMILTON CO COLERAIN TWP

OFFICIAL PROJECT NO 465-42-3-497A
895-42-3-232

LEGEND HISTORY
 ① REVOLUTIONARY WAR ESTAB MAR 13 1860
 ② WAR OF 1812 BY JOHN B. PURCELL
 ③ WAR WITH MEXICO CATHOLIC
 ④ CIVIL WAR ARCH BISHOP
 ⑤ SPANISH WAR OF
 ⑥ WORLD WAR CINCINNATI
 OHIO

SCALE 1"=20'

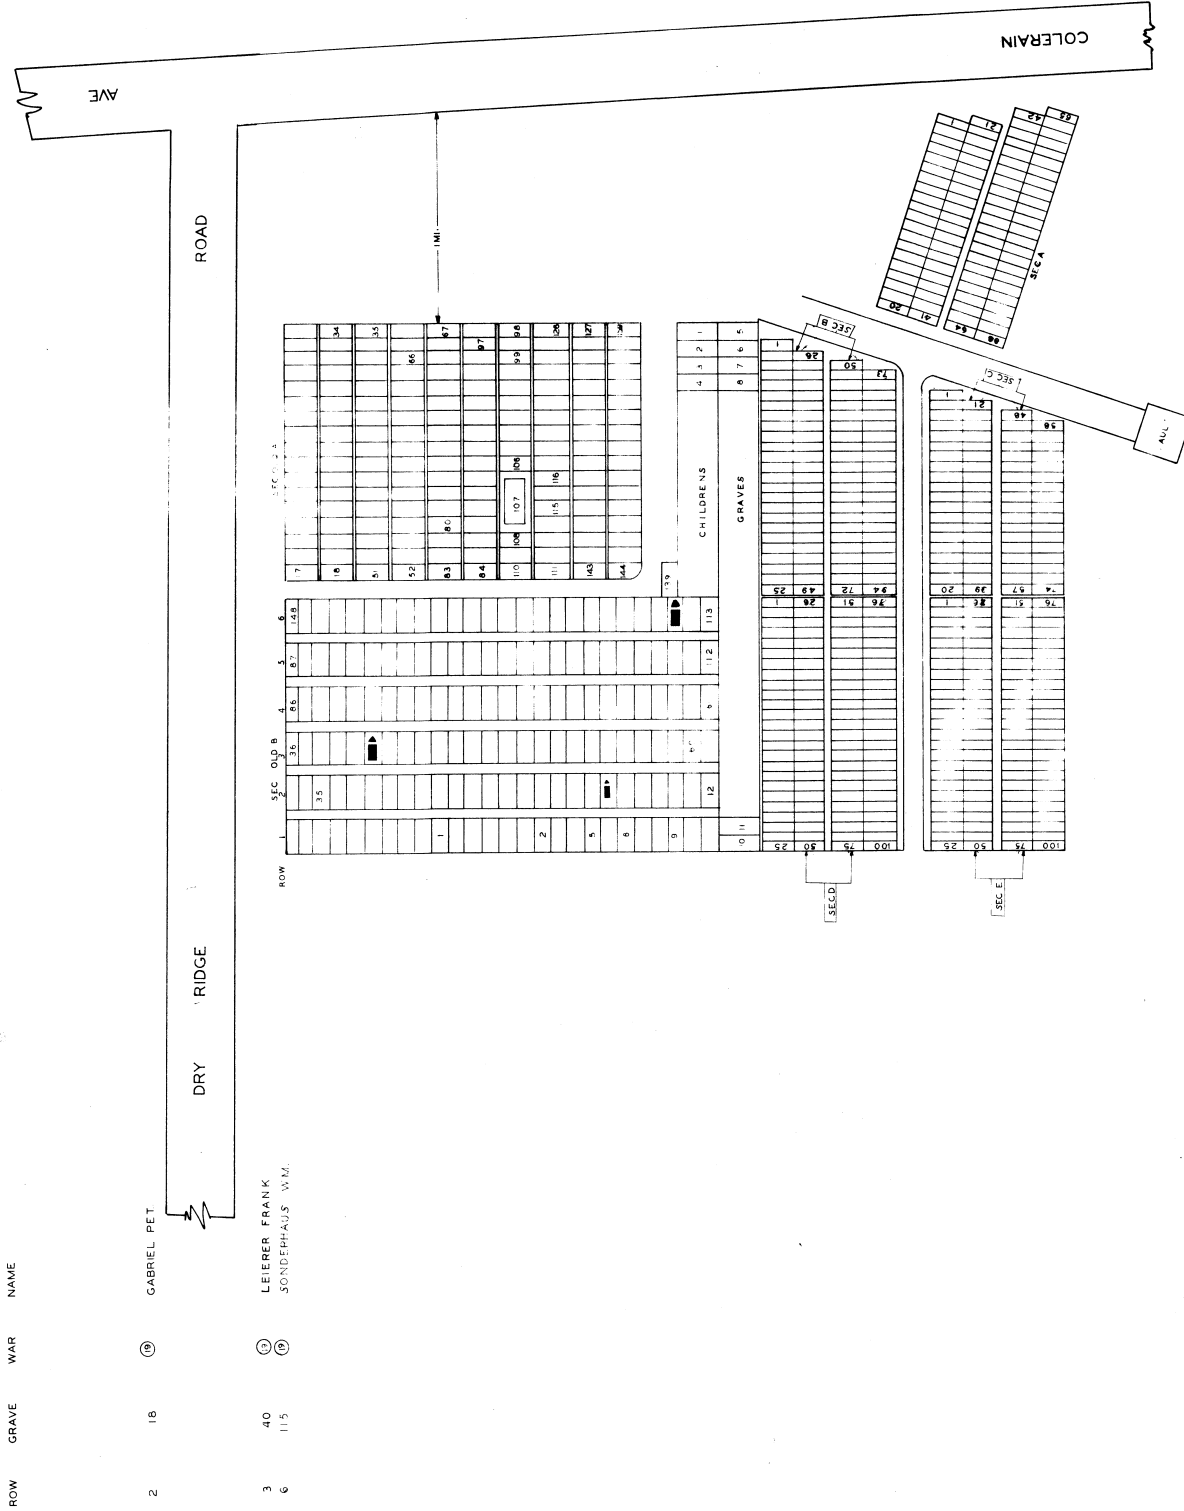

ROW	GRAVE	WAR	NAME
2	18	④	GABRIEL PET
3	40	④	LEIERER FRANK
6	115	⑥	SONDEPHALS W.M.