
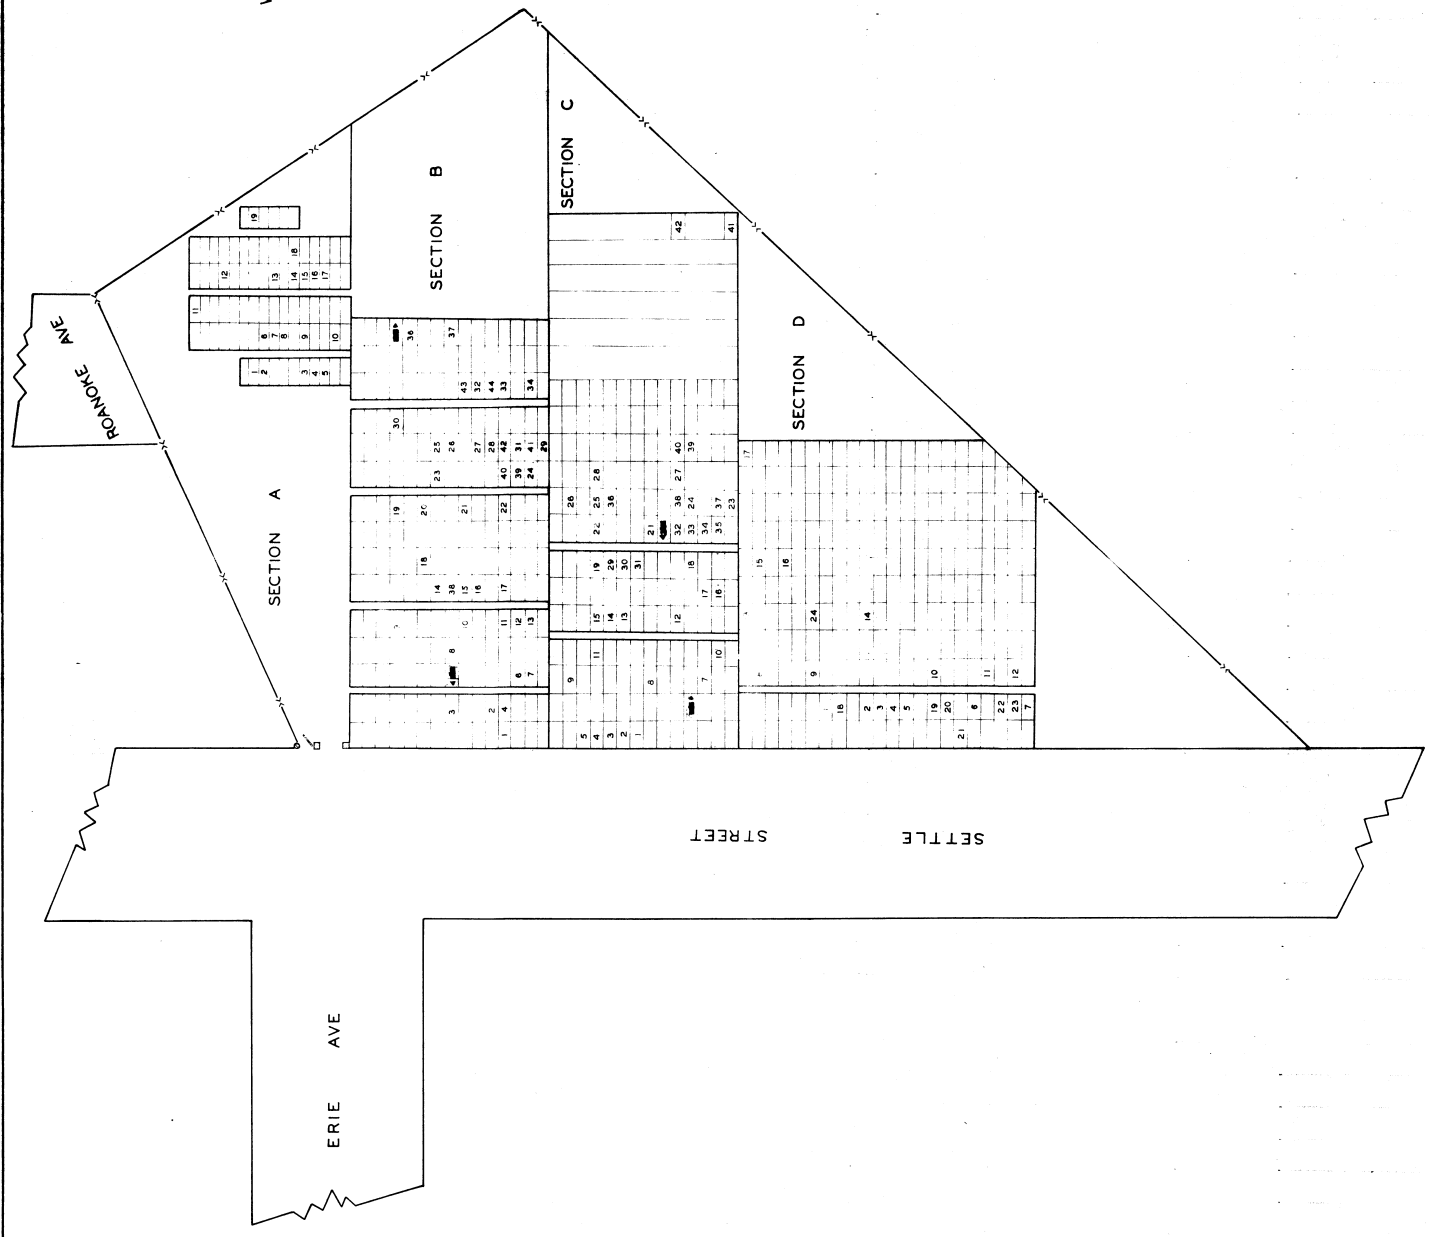


283

St. Michael's Catholic Cemetery  
of 1885

ROW	SEC.	GRAVE	WAR	NAME
B	C	35	(1)	BEHRMANN PHILLIP
C	B	6	(2)	MIER ANTHONY
UNKNOWN	C	UNKNOW	(3)	BUSAM LEOPOLD
B	C	20	(4)	DOLLANMER CONRAD
3	B	5	(5)	MURPHY WM.

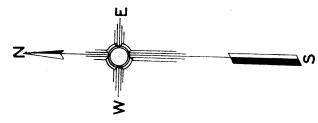

**ST. MICHAEL'S  
CATHOLIC  
CEMETERY**  
HAMILTON CO. CINCINNATI

OFFICIAL PROJECT NO 485-42-3-487 &  
685-42-3-232

LEGEND HISTORY

(1) REVOLUTIONARY WAR ESTABLISHED OCTOBER 4, 1885. BY DEED CONVEYED TO JOHN B. PURCELL, ARCHBISHOP OF CINCINNATI.

(2) WAR OF 1812

(3) WAR WITH MEXICO

(4) CIVIL WAR

(5) SPANISH AMERICAN

(6) WORLD WAR

SCALE 1-20

PAGE 283

283