

UNION CEMETERY

HAMILTON CO. SYMMES TWP

OFFICIAL PROJECT NOS 465-42-3-467 AND 665-42-3-232

LEGEND

- ① REVOLUTIONARY WAR
- ⑩ WAR OF 1812
- ①⑥ WAR WITH MEXICO
- ①⑨ CIVIL WAR
- ②⑤ SPANISH - AM. WAR
- ③① WORLD WAR
- ③③ REGULAR SERVICE

HISTORY

ESTABLISHED BY THE TRUSTEES
OF THE BAPTIST CEMETERY ASSOCIATION
ABOUT THE YEAR 1825.

2/10/20

ROAD


UNION CEMETERY

ROAD



SECTION 2

SECTION 1


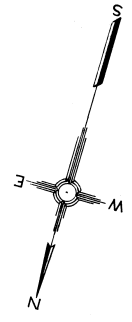


SCALE 1"=20'

UNION PAGE 293


293

Foot at camp

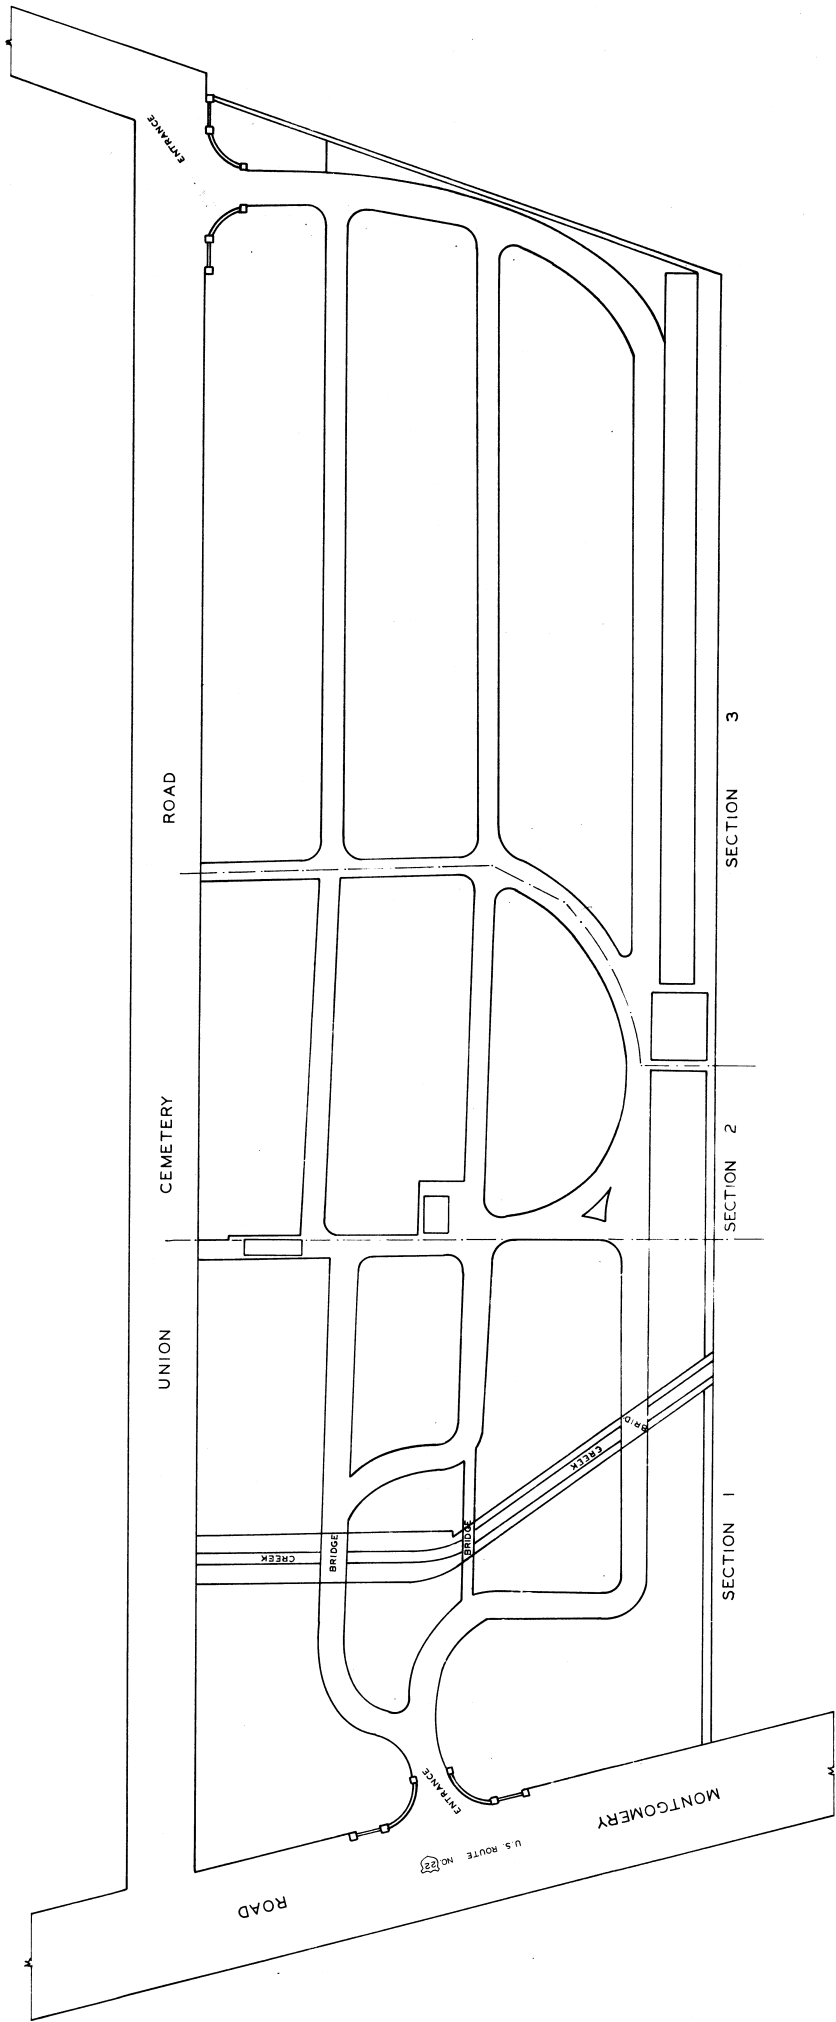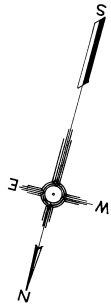


book of entry

UNION CEMETERY ROAD

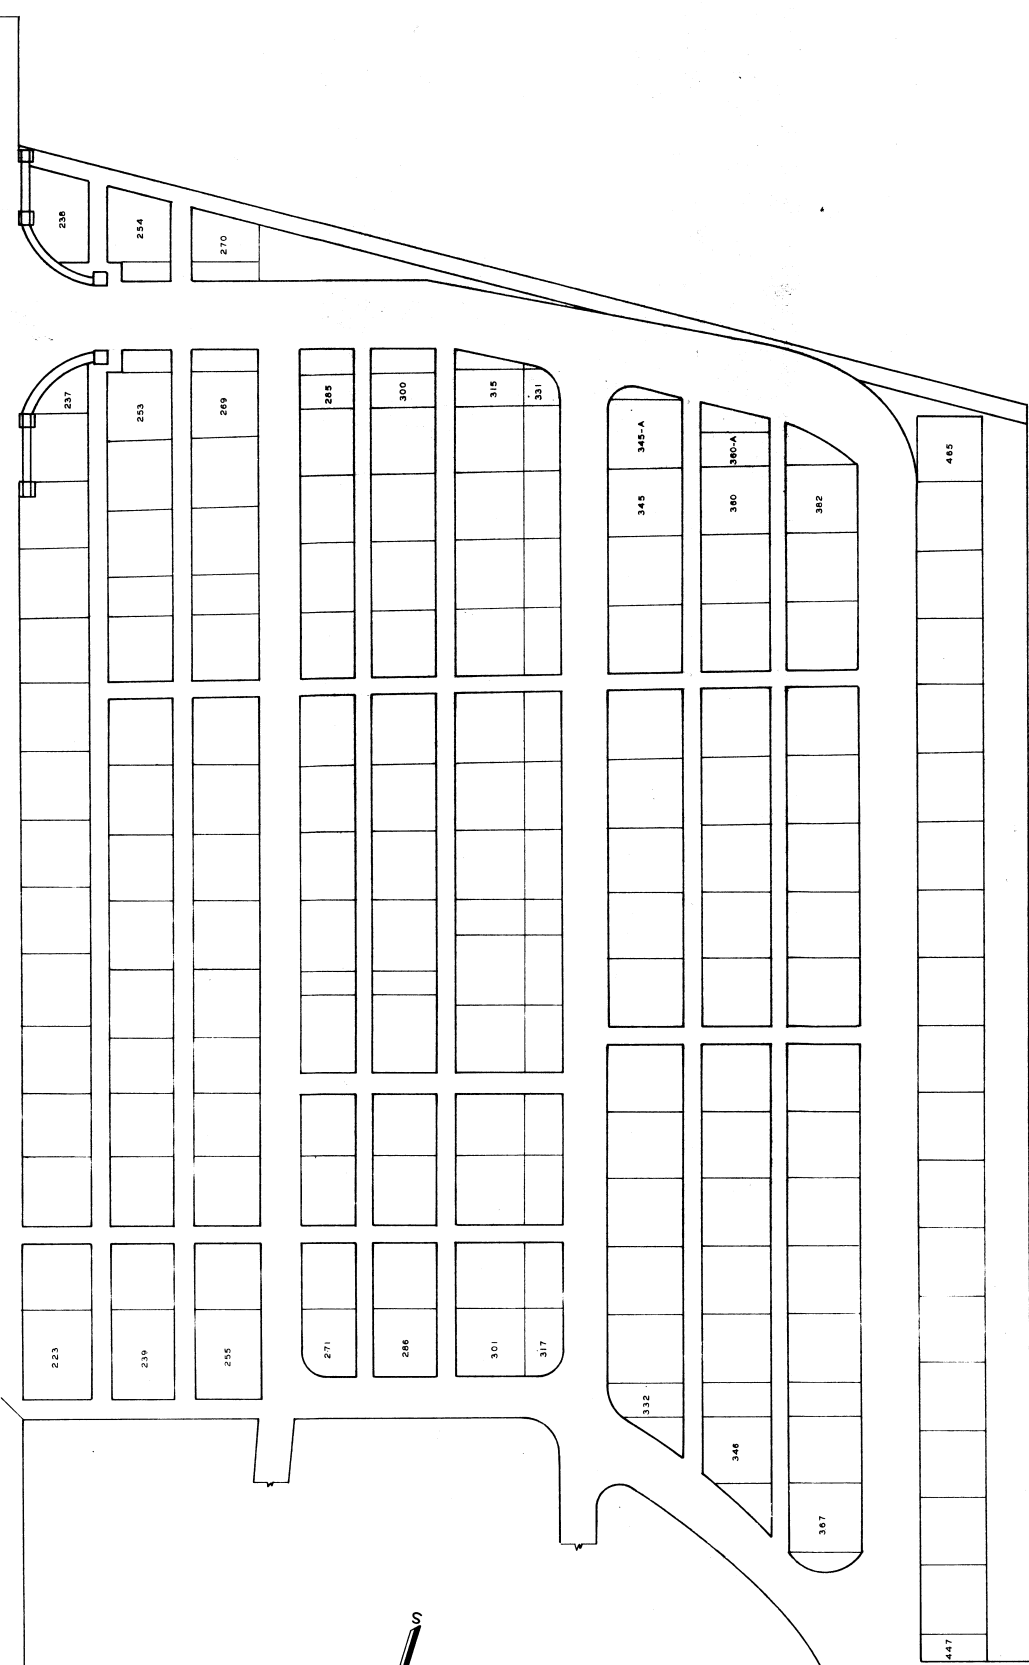

SEC. 1
LOT GRAVE WAR NAME

143 16 19 CLARK JOSIAH
109 9 13 CORCORAN JAS
10 16 18 COX J.S
5 8 16 DUNHAM THOM.J.
118 6 17 ENGLISH JNO.C.
148 10 15 FINNEY PETER.M
157 7 14 GROOMS ALEX.

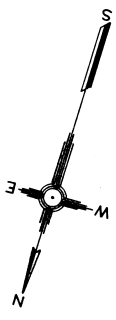

23 3 18 HARPER JACOB.M
29 2 16 HARPER JOSIAH
53 1 18 JONES MARION

39 5 18 MAHAN LEW.C
110 9 13 MARTIN WM.
88 6 14 MILLER FRED.
62 3 14 MILLER WM.

12 14 18 ROWAN JAS.L
46 6 16 ROBB JAS.

70C 7 15 VEARIL THOMAS

ROW 6 SEC. 2
30 18 ARGADINE JAS

416	417
445	446
474	475

LOT 217 1 18 BRIDGE WM.

5 31 19 FINNEY THOM.P

6 2 18 LEWIS FRANCIS.M.
8 35 19 MARROW HY

8 50 18 RAMSEY JNO.
11 46 17 ROSS JOHN
6 42 17 SHORT JNO.

ROW	LOT	GRAVE	WAR	NAME
2	2	9	18	TOMPSON WM.F
3	51	51	19	WALKER WM.N
LOTS				
	214	2	18	FLOMERFLT JNO
	210	1	18	FOSTER WM.S
	213	11	18	ROSS JAS.W
	416	4	18	SUTOR FRANZ