


LOT ROW GRAVE NAME WAR
 18 6 COHN SALOMON
 7-XX 57 FREEDMAN JOS.

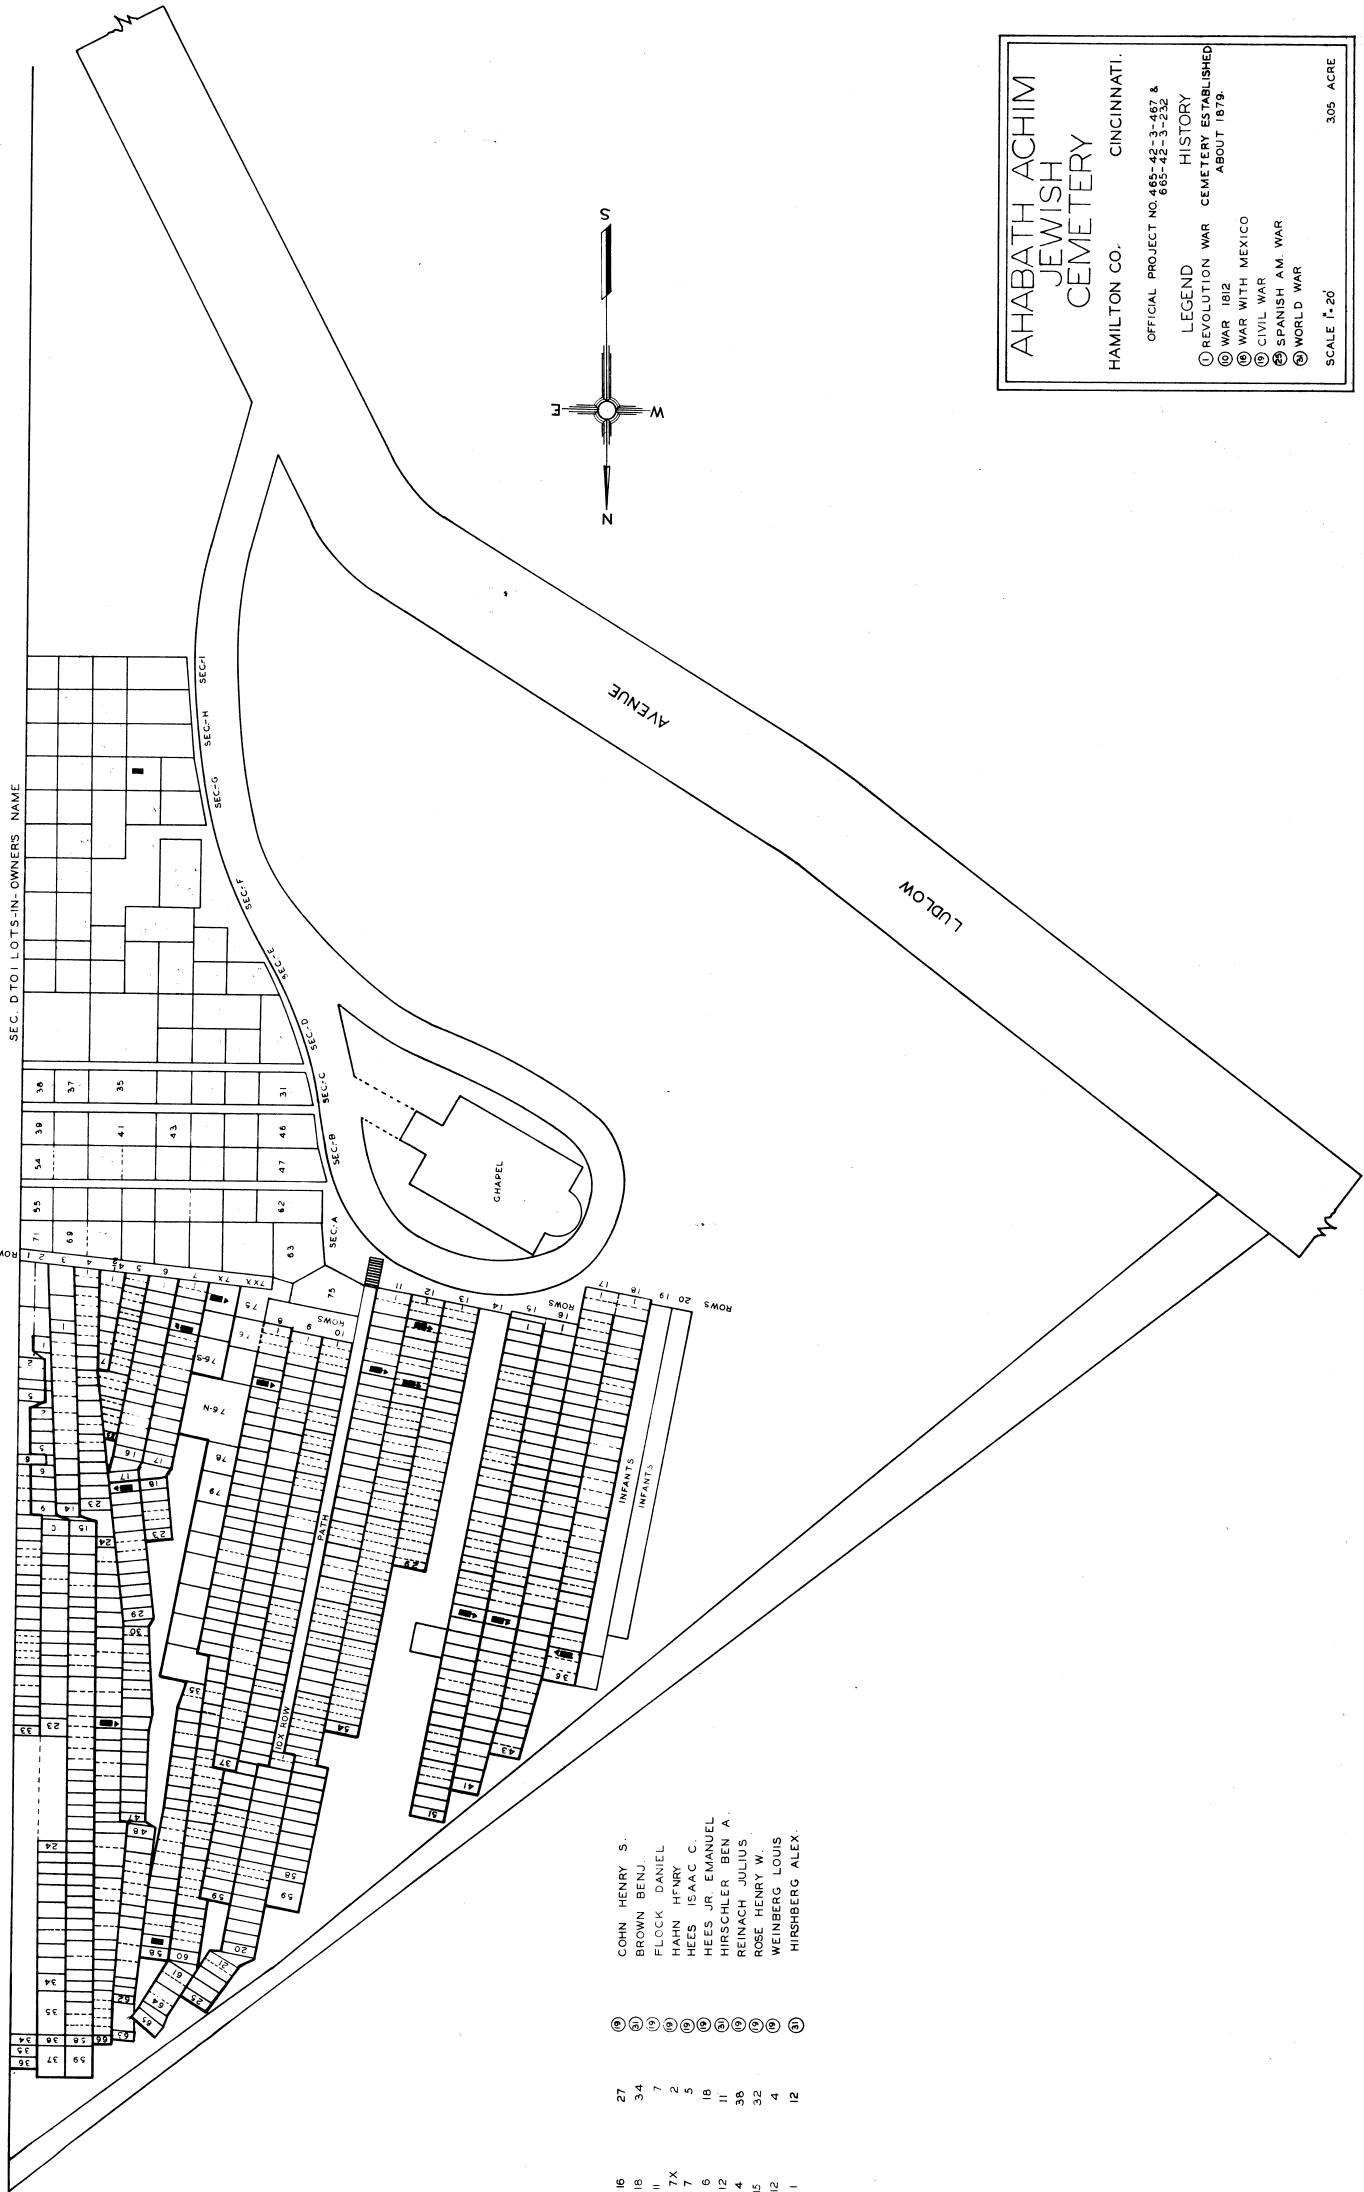

- 16
- 18
- 11
- 7X
- 7
- 6
- 18
- 12
- 4
- 15
- 12
- 1
- 27
- 34
- 7
- 2
- 5
- 18
- 11
- 38
- 32
- 4
- 12

COHN HENRY S.
 BROWN BENJ.
 FLOCK DANIEL
 HAHN HENRY
 HEES ISAAC C.
 HEES JR. EMANUEL
 HIRSCHLER BEN A.
 REINACH JULIUS
 ROSE HENRY W.
 WEINBERG LOUIS
 HIRSHBERG ALEX.

**AHABATH ACHIM
 JEWISH
 CEMETERY**
 HAMILTON CO. CINCINNATI.
 OFFICIAL PROJECT NO. 465-42-3-467 &
 665-42-3-232
 LEGEND HISTORY
 CEMETERY ESTABLISHED
 ABOUT 1879
 ① REVOLUTION WAR
 ② WAR 1812
 ③ WAR WITH MEXICO
 ④ CIVIL WAR
 ⑤ SPANISH A.M. WAR
 ⑥ WORLD WAR
 SCALE 1" = 20'
 3.05 ACRE