


LOT ROW GRAVE WAR NAME  
 24 5 ⑤ AUER HARRY I.  
 93 10 ③ BLACHSCHUEE SIDNEY N.  
 23 1 ④ SUGARMAN LOUIS  
 90 7 ⑥ PHILIPS PHIL

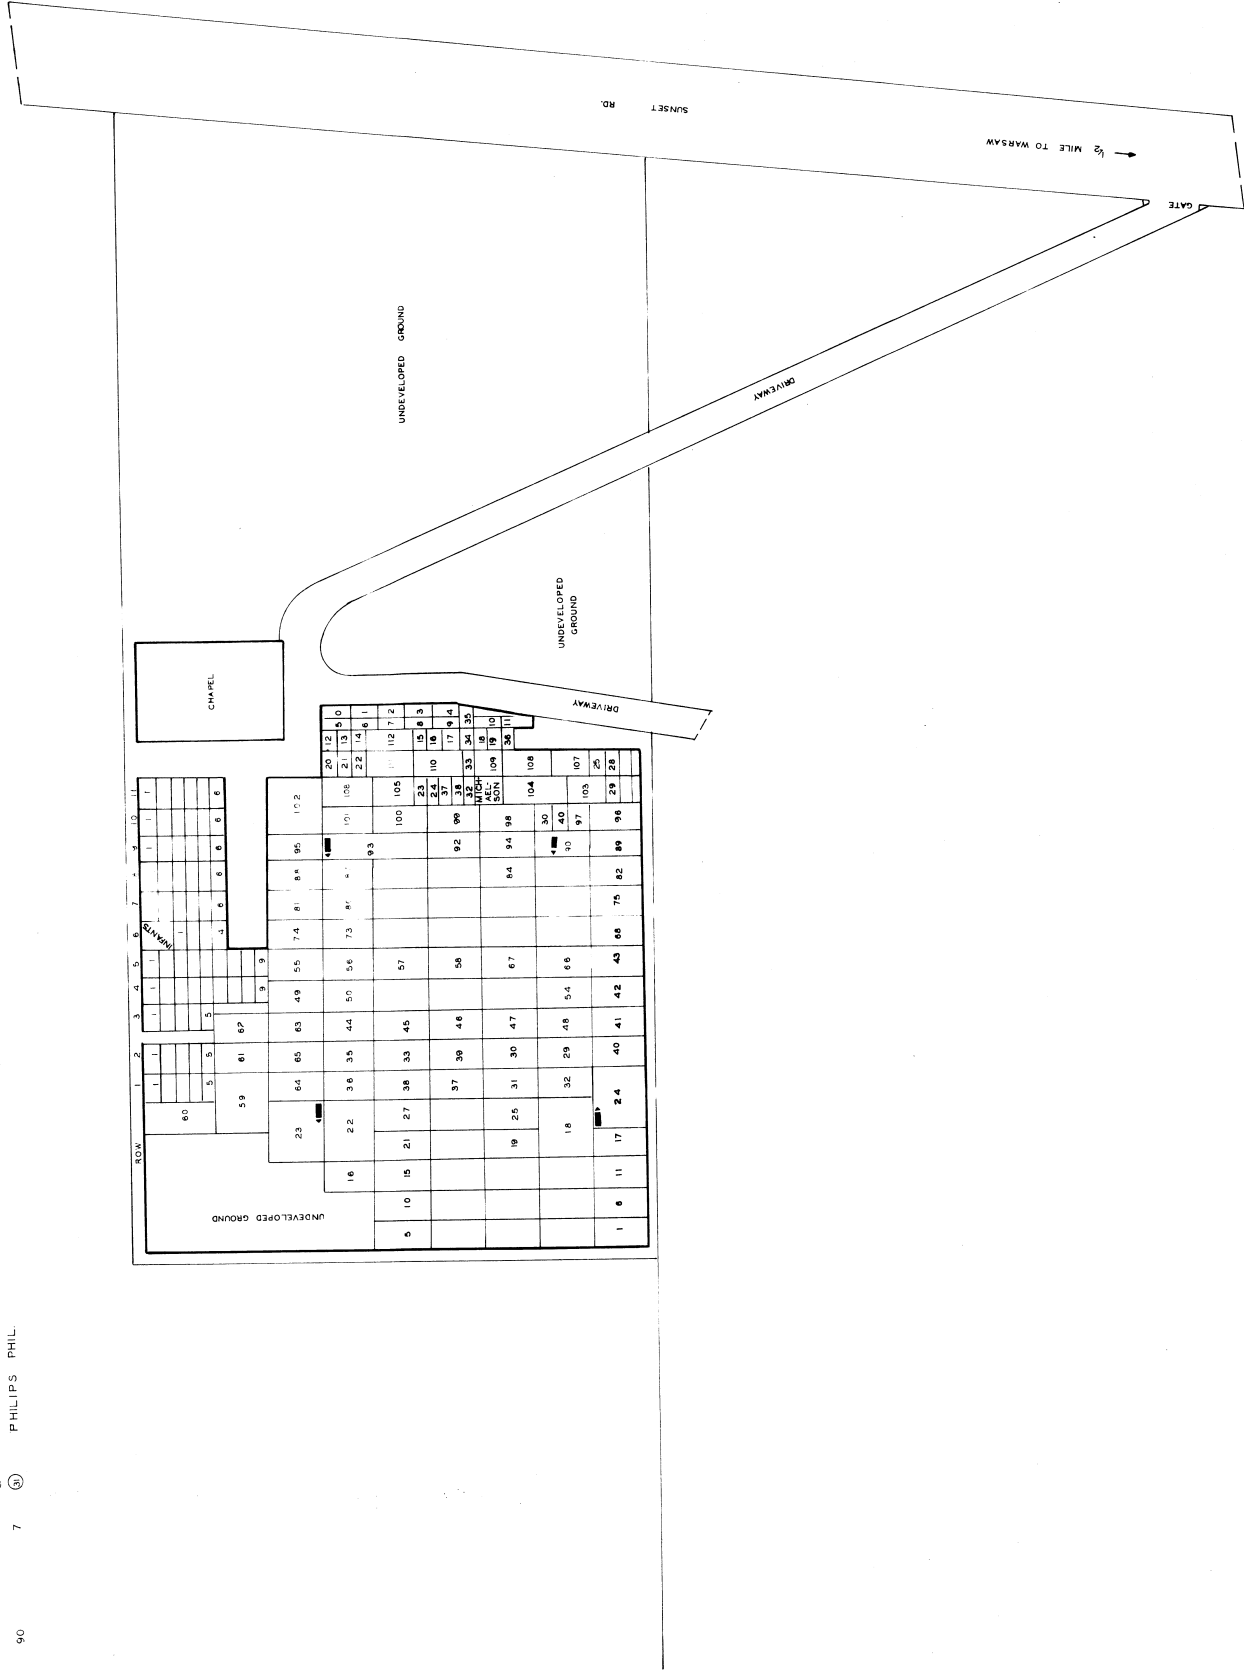

# MONTEFIORE CEMETERY

HAMILTON CO CINCINNATI

OFFICIAL PROJECT NO 465-42-3-467&  
 665-42-3-232

## LEGEND HISTORY

- ① REVOLUTIONARY WAR ESTABLISHED SEPT-EMBER 21 1881 BY THE MONTEFIORE CONGREGATION
- ② WAR OF 1812
- ③ WAR WITH MEXICO
- ④ CIVIL WAR
- ⑤ SPANISH-AM WAR
- ⑥ WORLD WAR

SCALE 1"=20' 150-ACRE