


ROSEMONT AVE

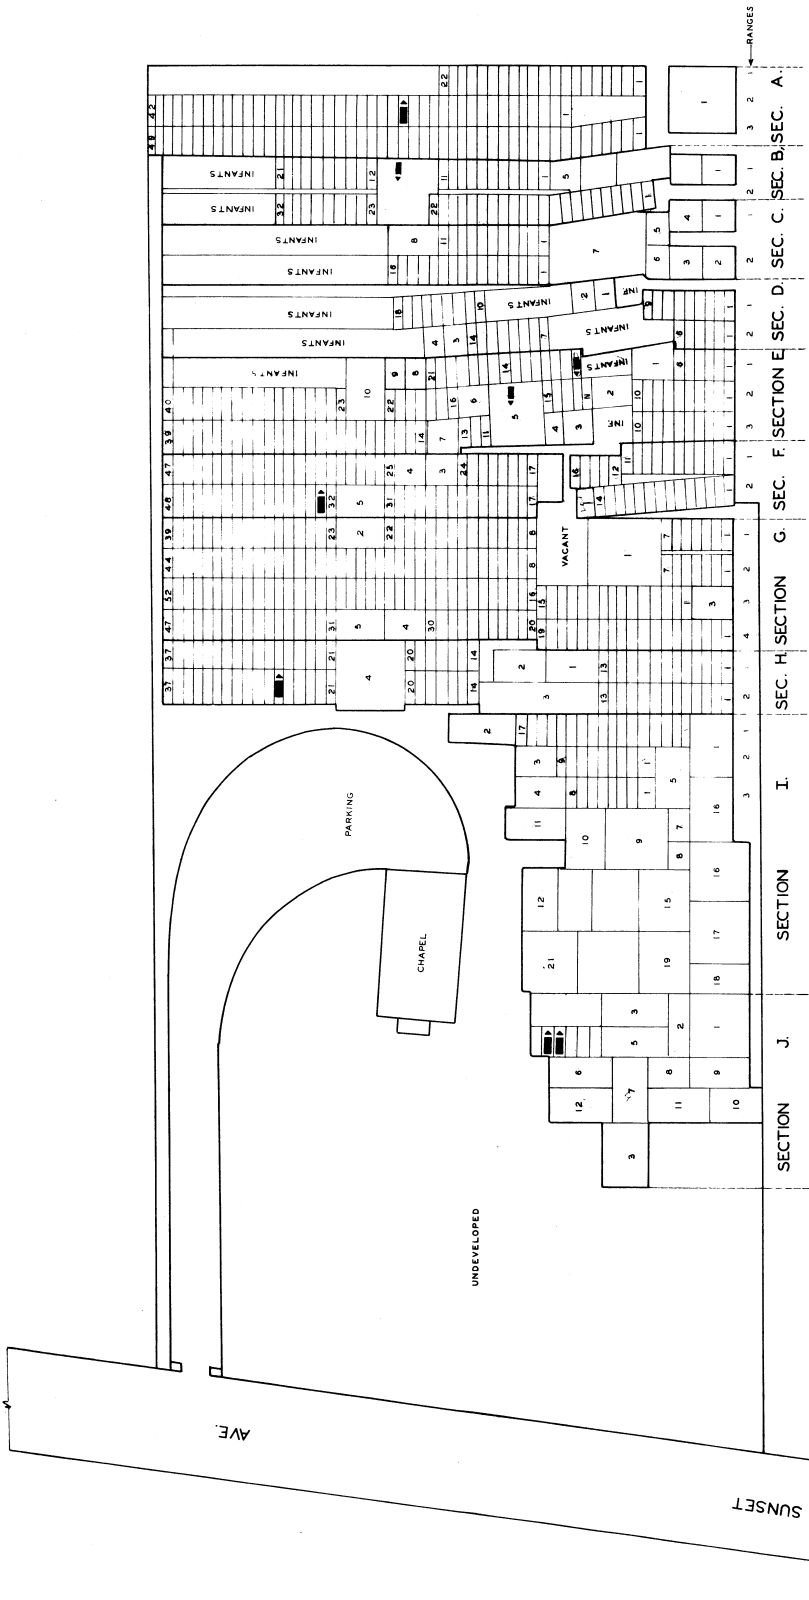

SECTION	RANGE	LOT	GRAVE	WAR	NAME
F	2	33	33	①	JACOBS JULIUS
A	2	19	19	②	SACHS MAX
J	4	5	5	③	TENNENBAUM HARRY
J	4	4	4	④	TENNENBAUM PHILIP
H	2	26	26	⑤	WATELSKY AL.
E	1	7	7	⑥	COHEN JOS
E	2	4	4	⑦	RENNAMIN JOS
B	1	5	5	⑧	MIZAS MAX

K.K. ADATH ISREAL CEMETERY
 HAMILTON CO CINCINNATI
 OFFICIAL PROJECT NO 485-42-3-487 & 685-42-3-232
 LEGEND HISTORY
 ① REVOLUTIONARY WAR ESTABLISHED NOV-EMBER 6-1855 BY THE K.K. ADATH ISREAL CONGREGATION
 ② WAR OF 1812
 ③ WAR WITH MEXICO
 ④ CIVIL WAR
 ⑤ SPANISH-AM. WAR
 ⑥ WORLD WAR
 SCALE 1:20' 1.64-ACRE