


15
336

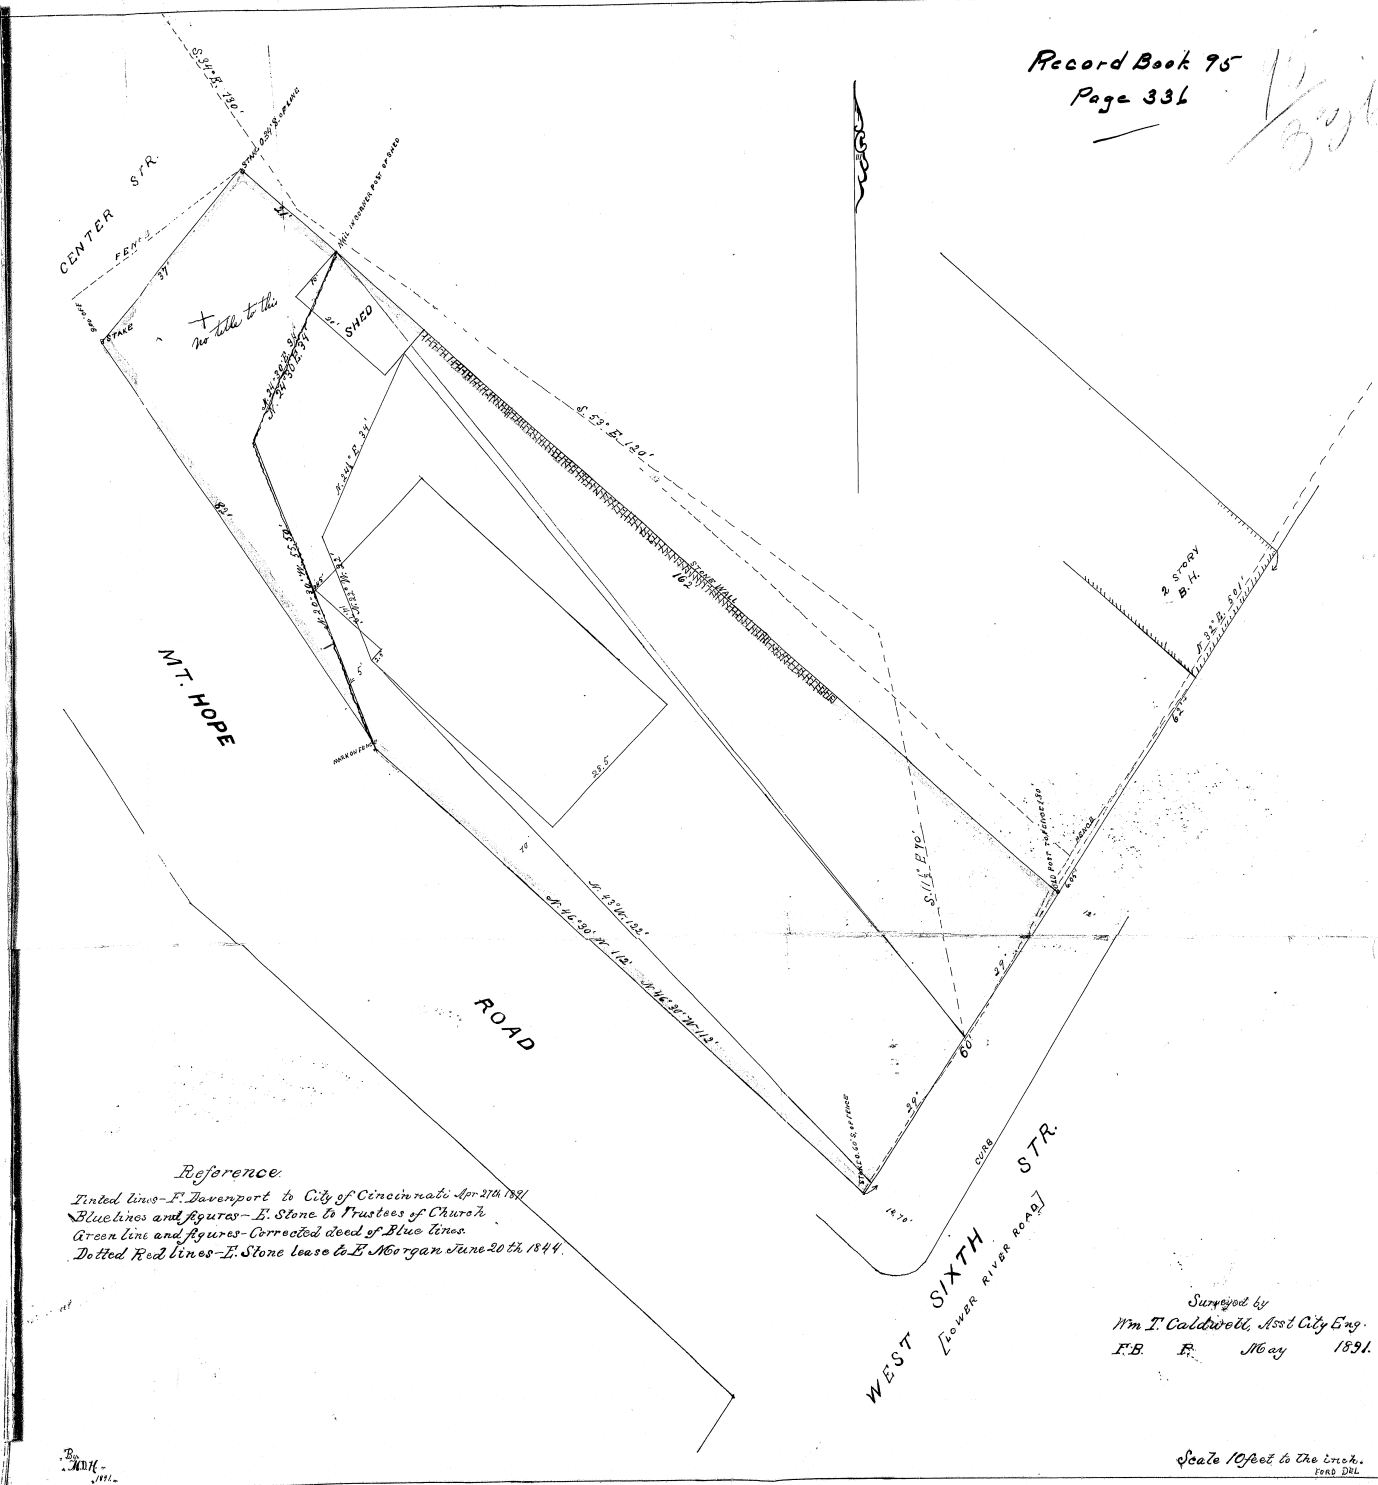

MT. HOPE

ROAD

WEST SIXTH STR.
LOWER RIVER ROAD

Reference
 Tinted lines - E. Davenport to City of Cincinnati Apr 21st 1851
 Blue lines and figures - E. Stone to Trustees of Church
 Green line and figures - Corrected deed of Blue lines
 Dotted Red lines - E. Stone lease to B. Morgan June 20th 1844

Surveyed by
 Wm I. Caldwell, Ass't City Eng.
 F.B. R. May 1891.

Scale 1/8" = 10' to the inch.
 FORT DUL.

228-41

CASE NO. 7
 THE PLAT ATTACHED TO PAGE NO. 336 IN
 RECORD BOOK 95 IS MICROFILMED ON
 SPECIAL 35MM REEL FOR PLATS.

Lester Stead
 Microfilm Operator