

FOR PARTS NOT SUBDIVIDED SEE INDEX BOOK 6


161

CROSBY TP. SEC. 18 T. 2 R. 2 E.

161

SECTION 18 = PAGE 274  
SECTION 19 = PAGE 278

ADJOINING PLAT 154  
CROSBY SECTION 7

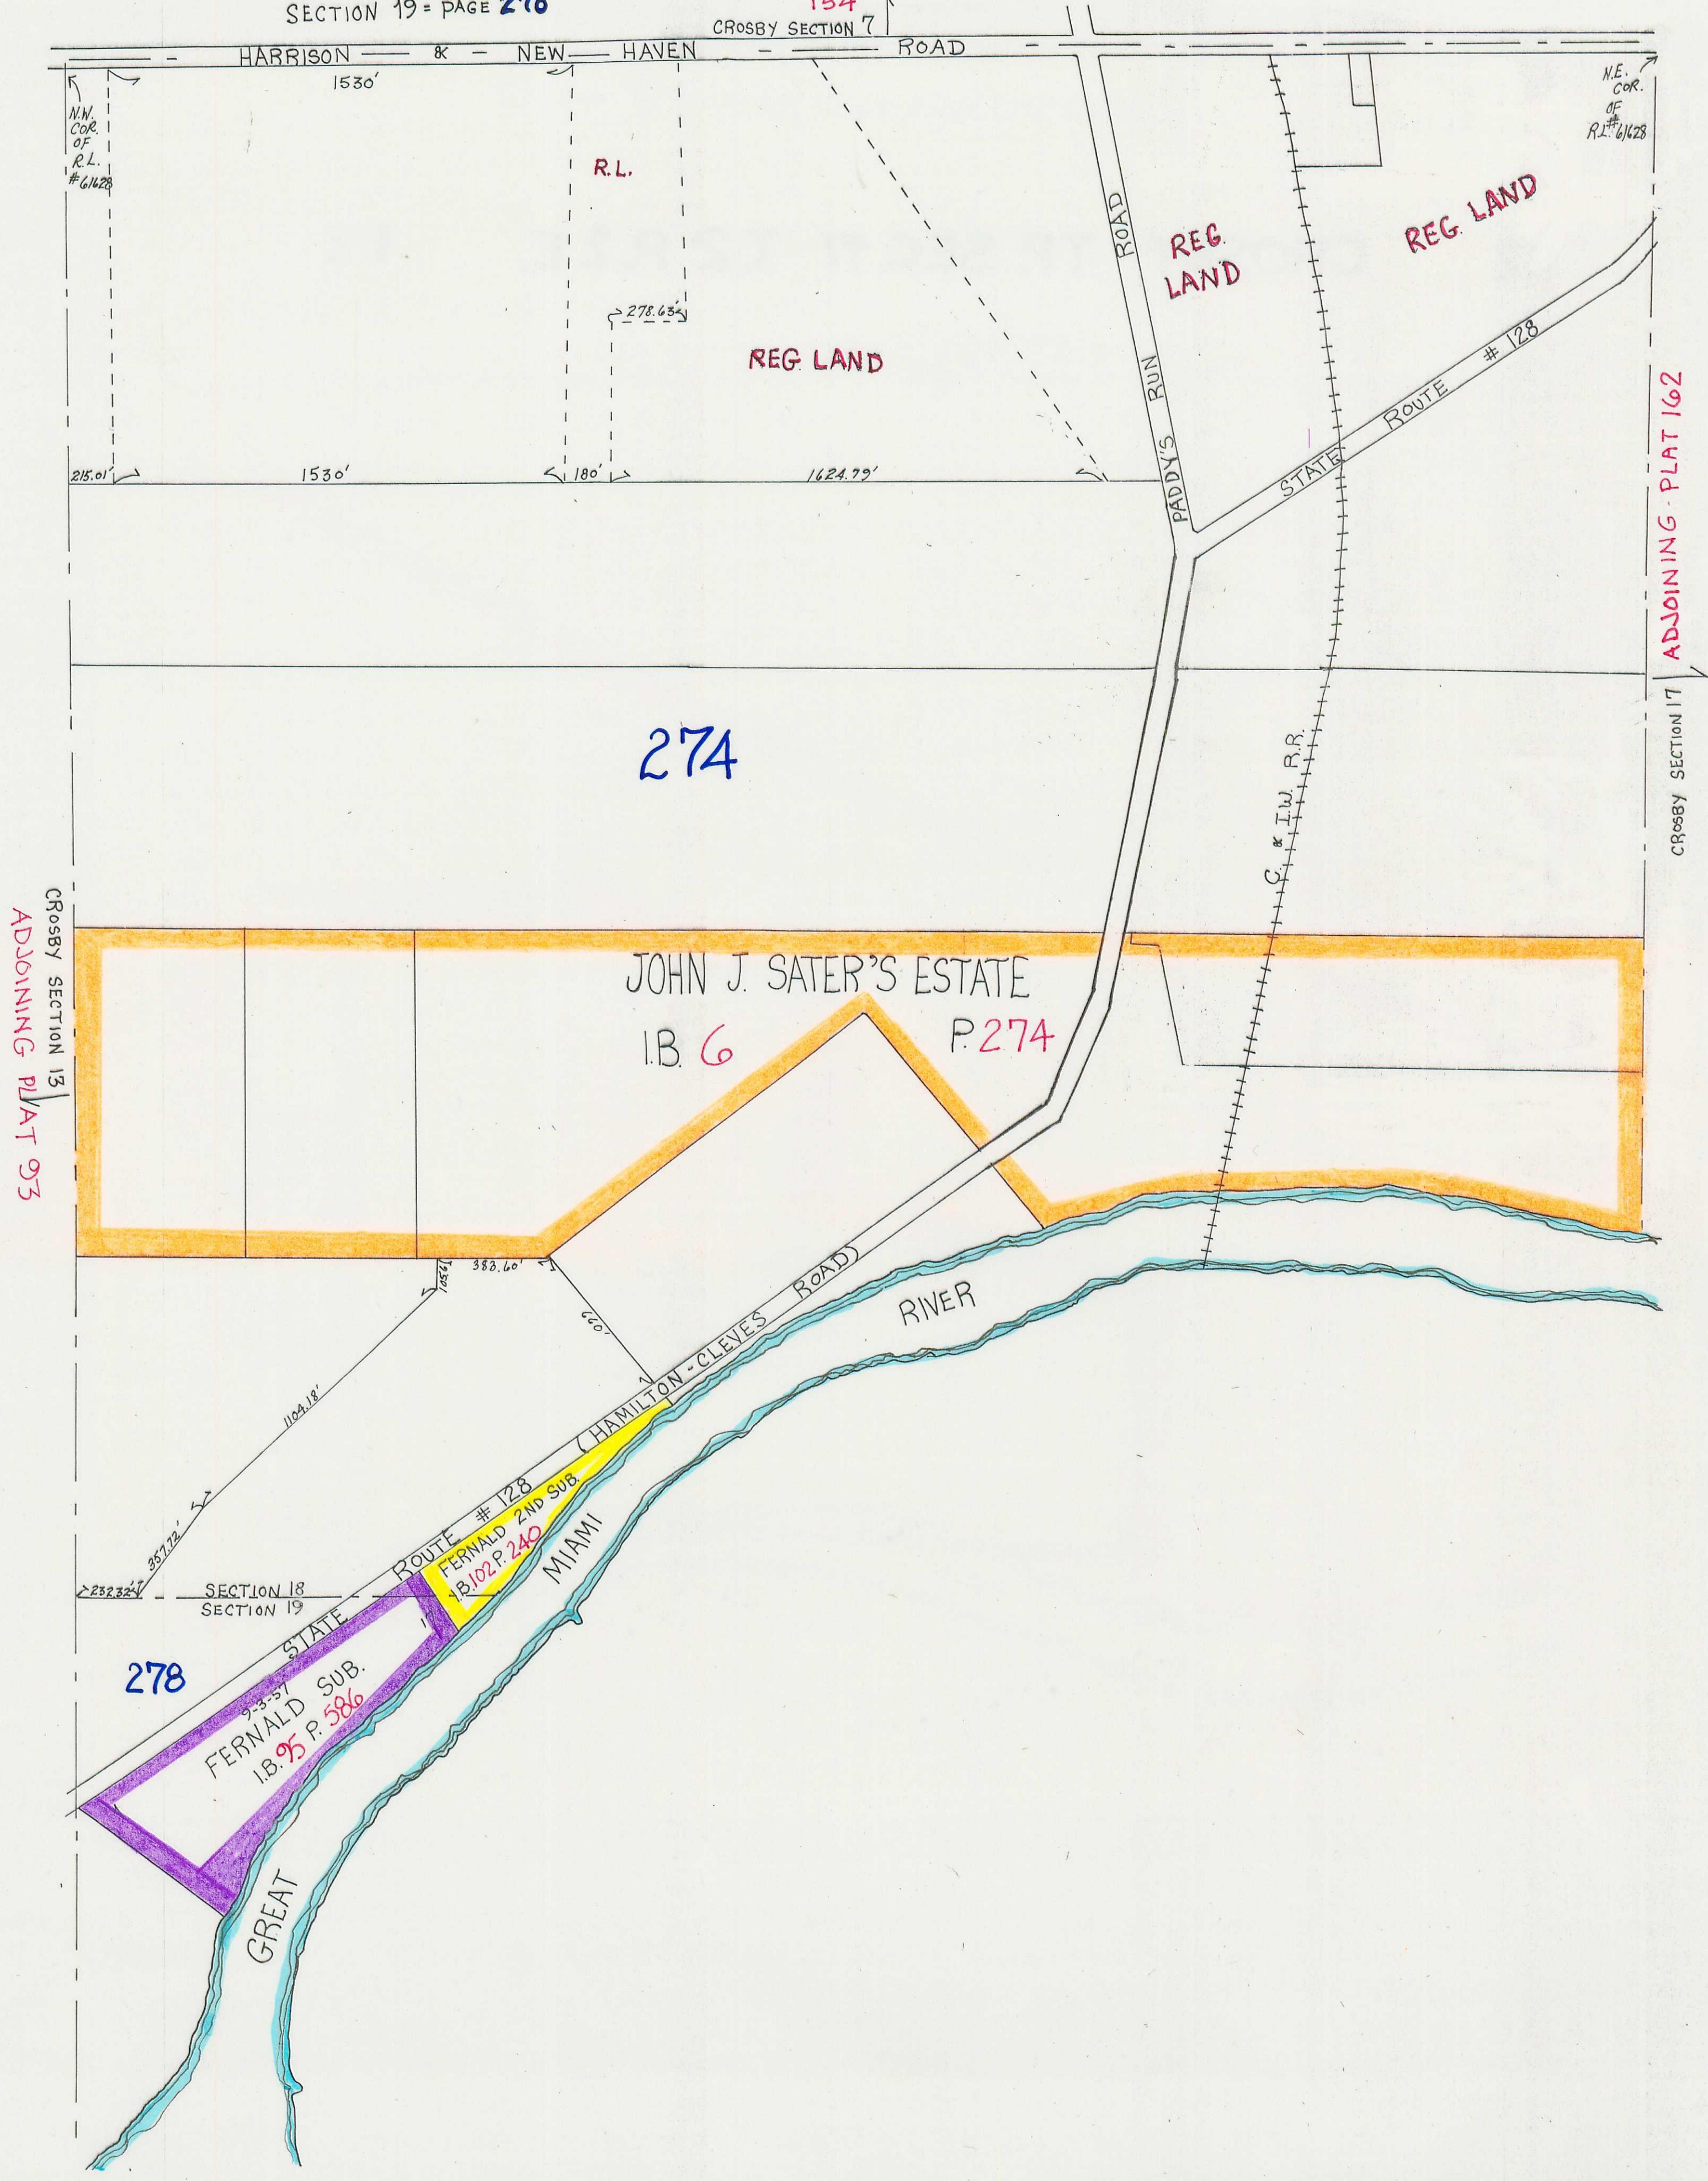

CROSBY SECTION 13  
ADJOINING PLAT 93

CROSBY SECTION 17  
ADJOINING PLAT 162

278

274

JOHN J. SATER'S ESTATE  
I.B. 6 P. 274

STATE  
FERNALD SUB.  
I.B. 95 P. 586

STATE  
FERNALD 2ND SUB.  
I.B. 102 P. 240

GREAT  
MIAMI  
RIVER

SECTION 18  
SECTION 19

HARRISON & NEW HAVEN ROAD

PADDY'S RUN ROAD

STATE ROUTE #128

HAMILTON-CLEVES ROAD

C. & I.W. R.R.

N.W. COR. OF R.L. #6128

N.E. COR. OF R.L. #6128

R.L.

REG. LAND

REG. LAND

REG. LAND

1530'

1530'

180'

1624.79'

215.01'

278.65'

1104.18'

357.22'

232.32'

125.21'

388.60'

100.22'