

FOR PARTS NOT SUBDIVIDED SEE INDEX BOOK 6 PAGE 190

COLERAIN TP. SEC. 31, T.2, E.R.1.

254


254

Section 32
Colerain Twp.
↑

Section 1
Colerain Twp.
←

Section 25
Colerain Twp.
→

Section 36
Green Twp.
↓

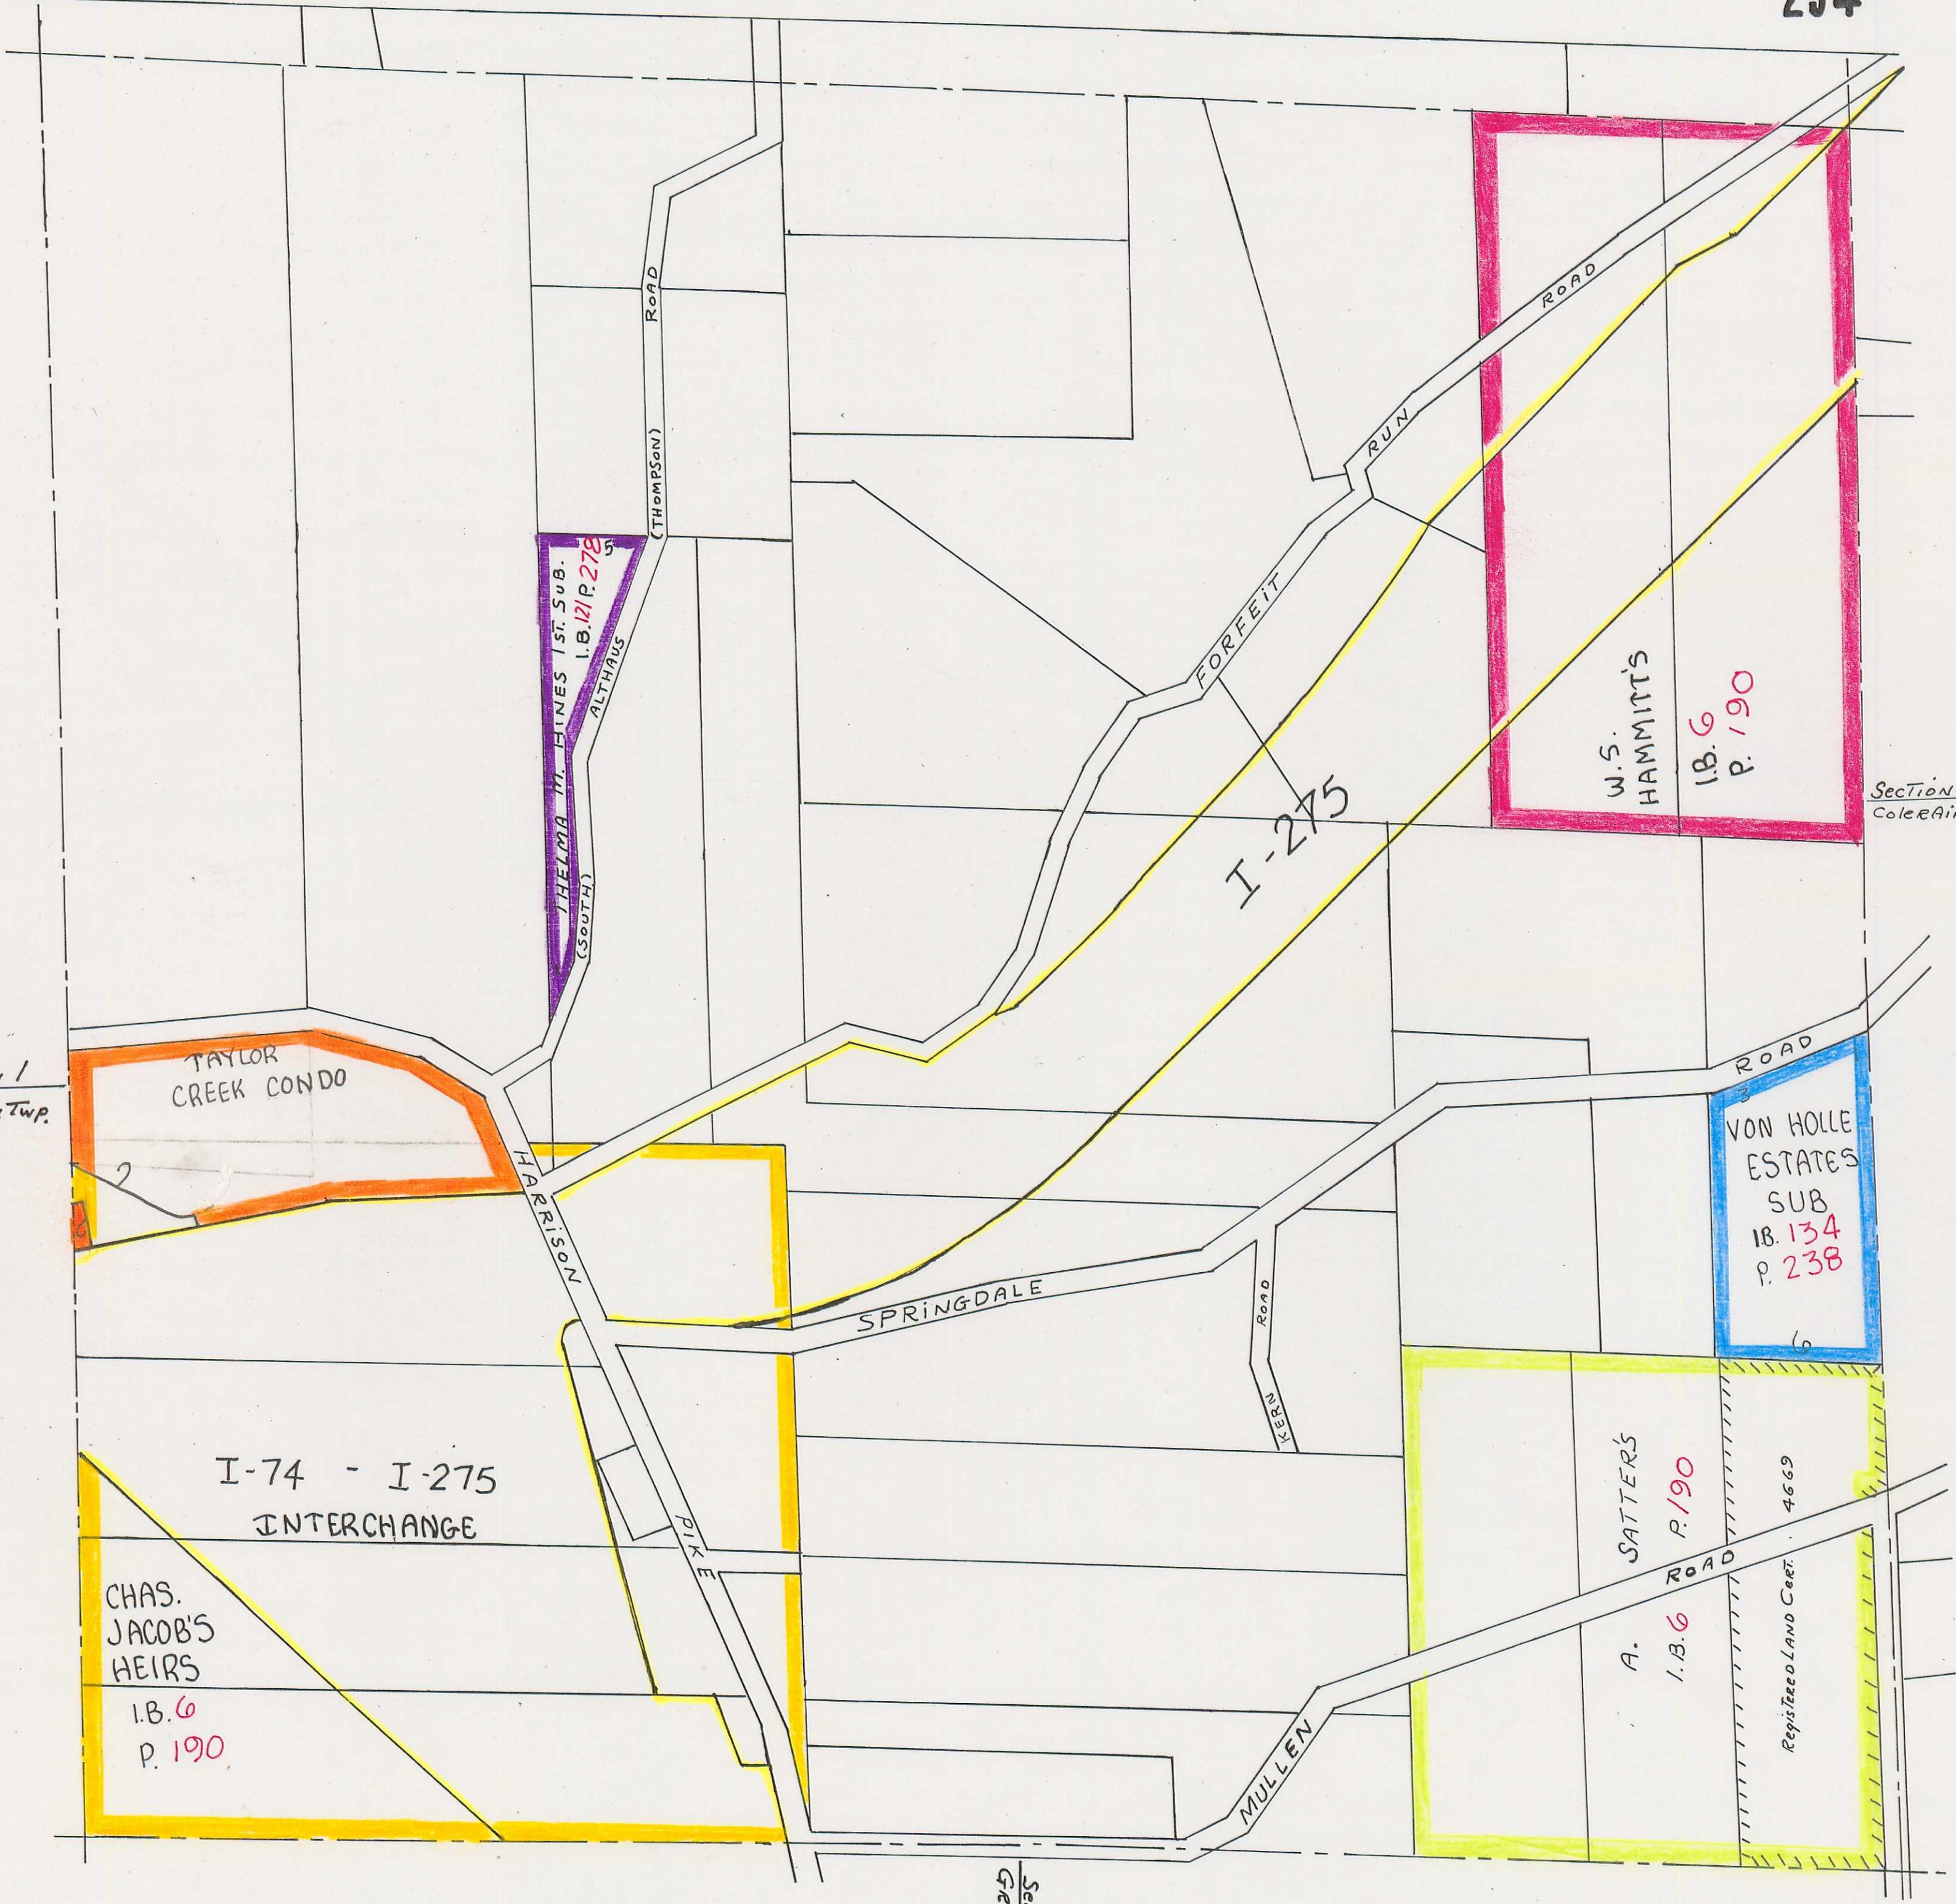

HELENA M. HINES 1st Sub.
I.B. 121 P. 278
ALTRUIS
(SOUTH)

W.S. HAMMITT'S
I.B. 6
P. 190

TAYLOR CREEK CONDO

VON HOLLE ESTATES SUB
I.B. 134
P. 238

I-74 - I-275 INTERCHANGE

CHAS. JACOB'S HEIRS
I.B. 6
P. 190

A. SATTERS
I.B. 6
P. 190

REGISTERED LAND CERT. 4669

THOMPSON ROAD

HARRISON ROAD

SPRINGDALE ROAD

MULLEN ROAD

FORFEIT RUN

ROAD

ROAD

WESSE ROAD

ROAD