


683

7th SERIES = II
8th SERIES = 12-A
COLUMBIA TP. SEC. 4 T. 4 F.R. 2. 683

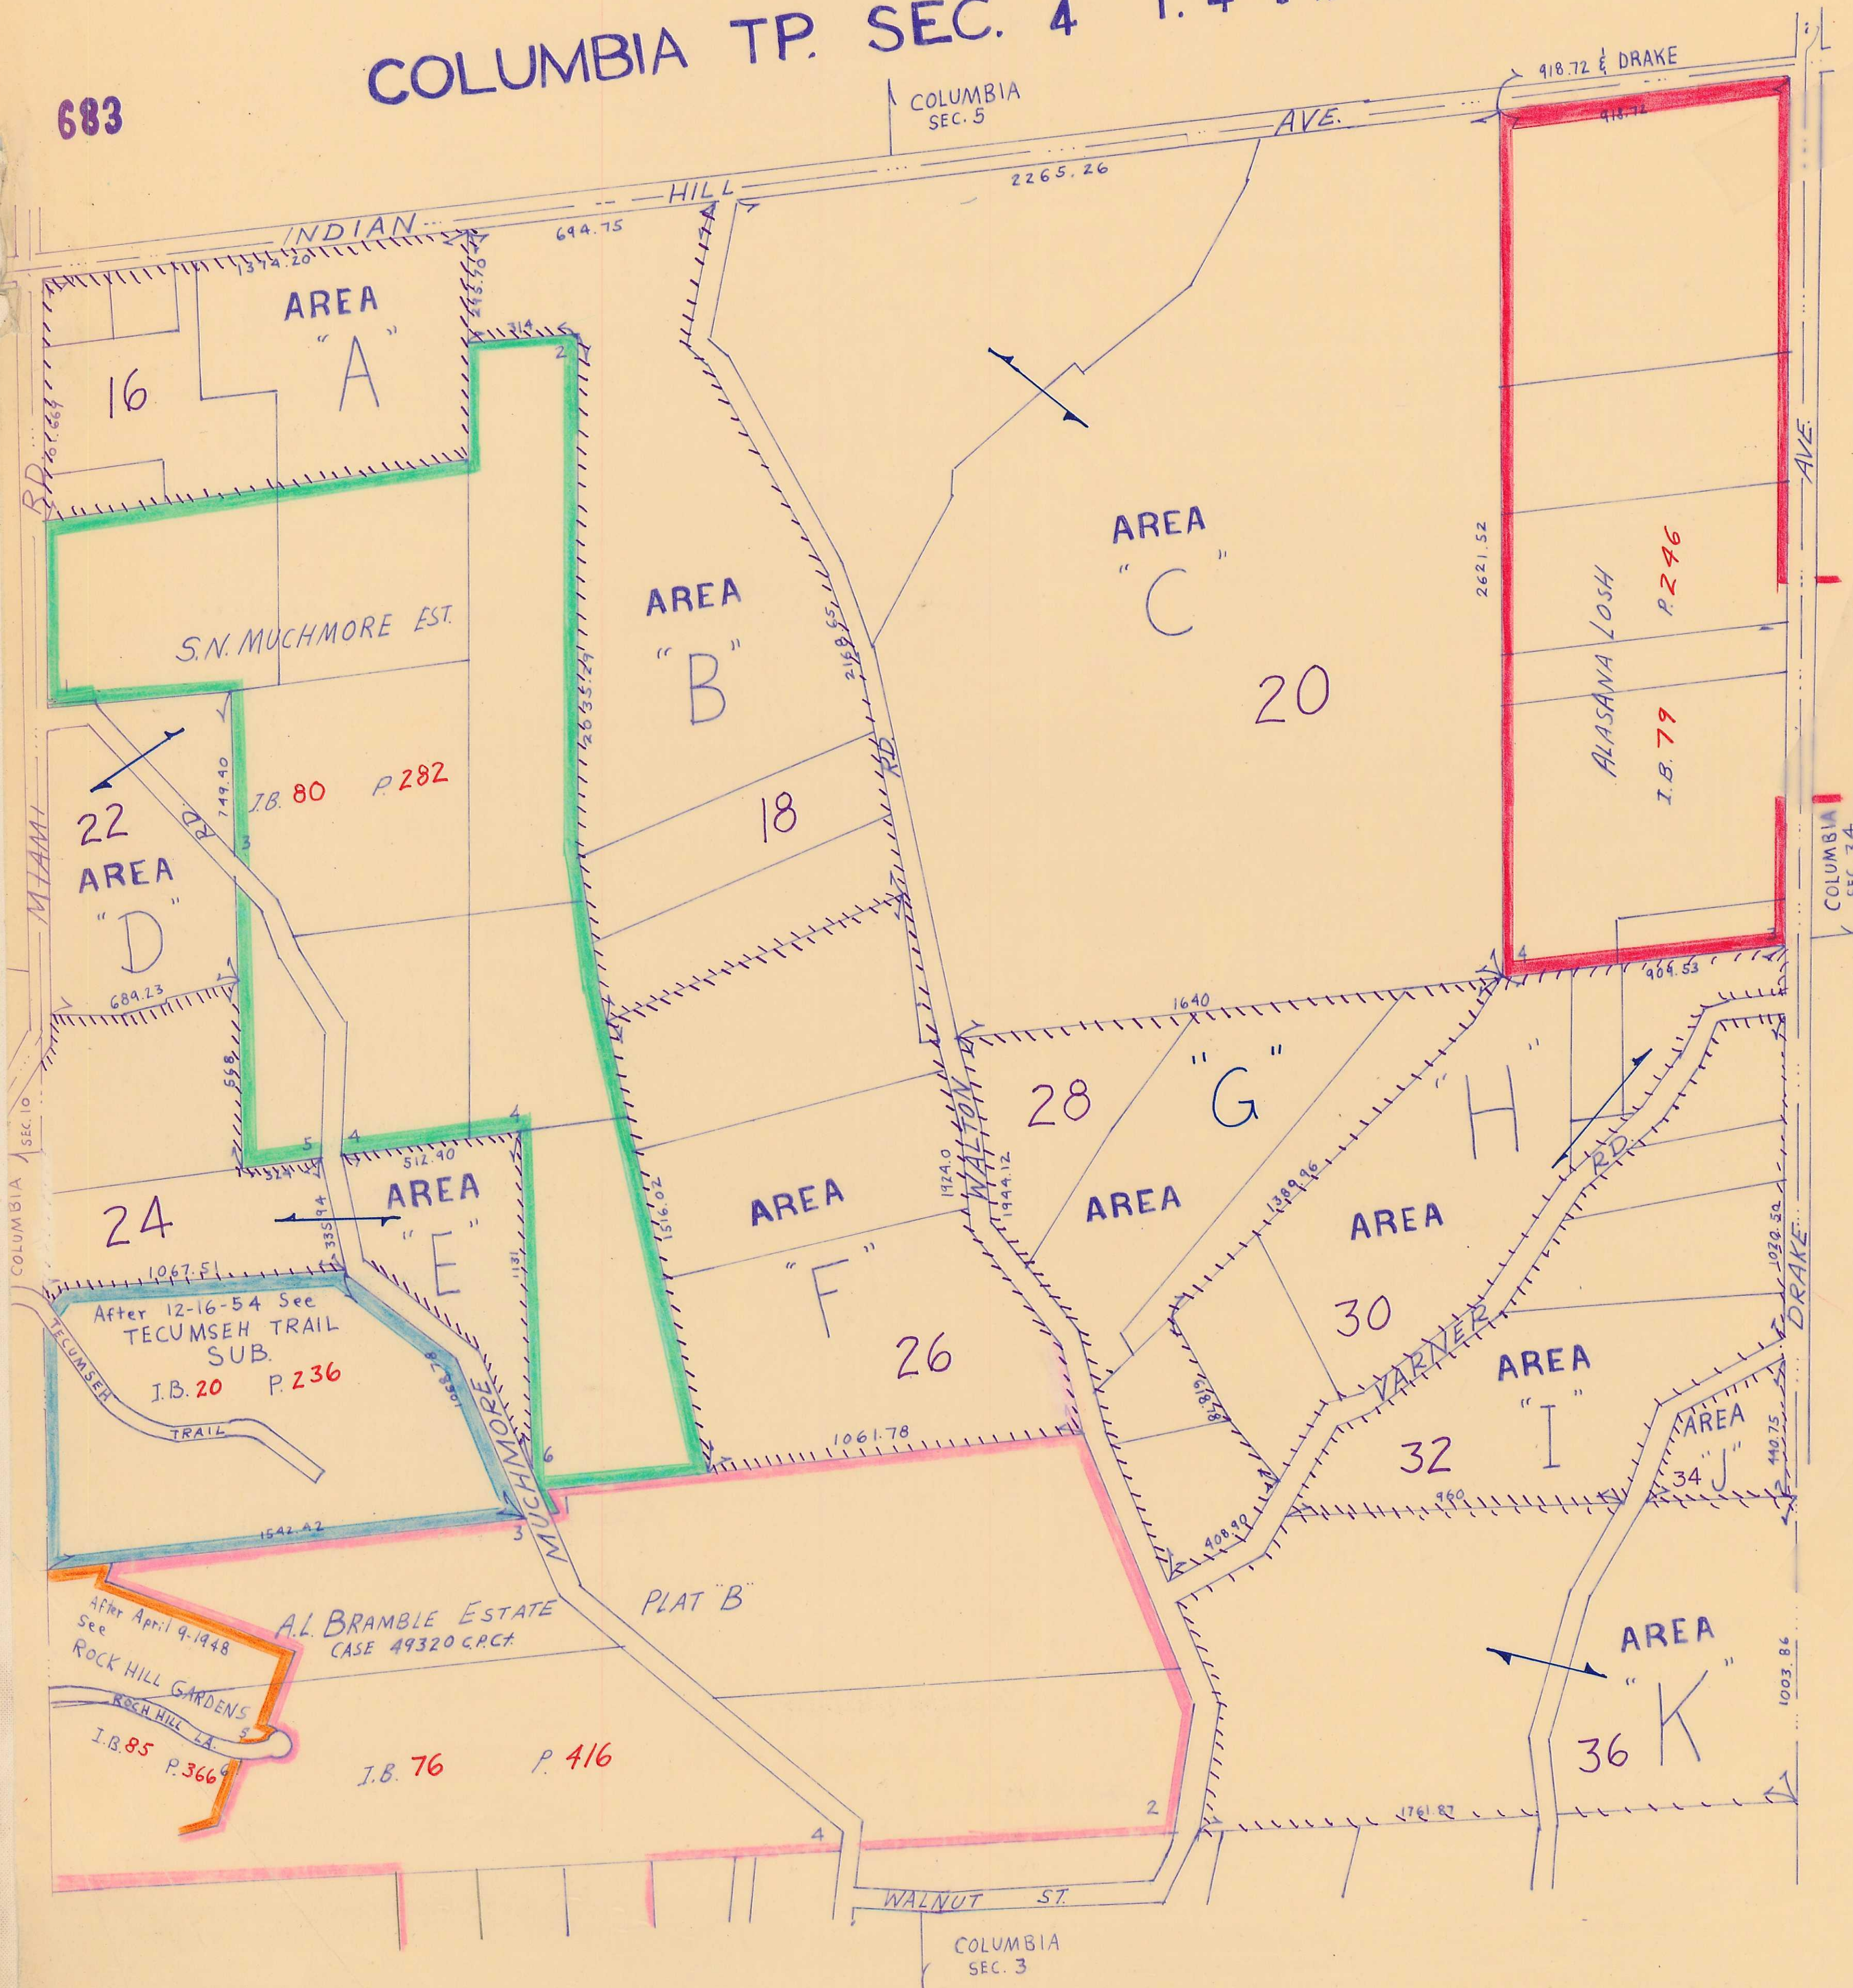

AREA "A"
16

AREA "B"
18

AREA "C"
20

AREA "D"
22

AREA "E"
24

AREA "F"
26

AREA "G"
28

AREA "H"
30

AREA "I"
32

AREA "J"
34

AREA "K"
36

S.N. MUCHMORE EST.

I.B. 80 P. 282

I.B. 20 P. 236

AL. BRAMBLE ESTATE
CASE 49320 C.P.C.T.

I.B. 85 P. 366

I.B. 76 P. 416

ALASANA LOSH
I.B. 79 P. 296

COLUMBIA SEC. 5

COLUMBIA SEC. 34

COLUMBIA SEC. 3