


ADJOINING PLAT 841

# ANDERSON TWP

8<sup>TH</sup> SERIES BK 4

840

840

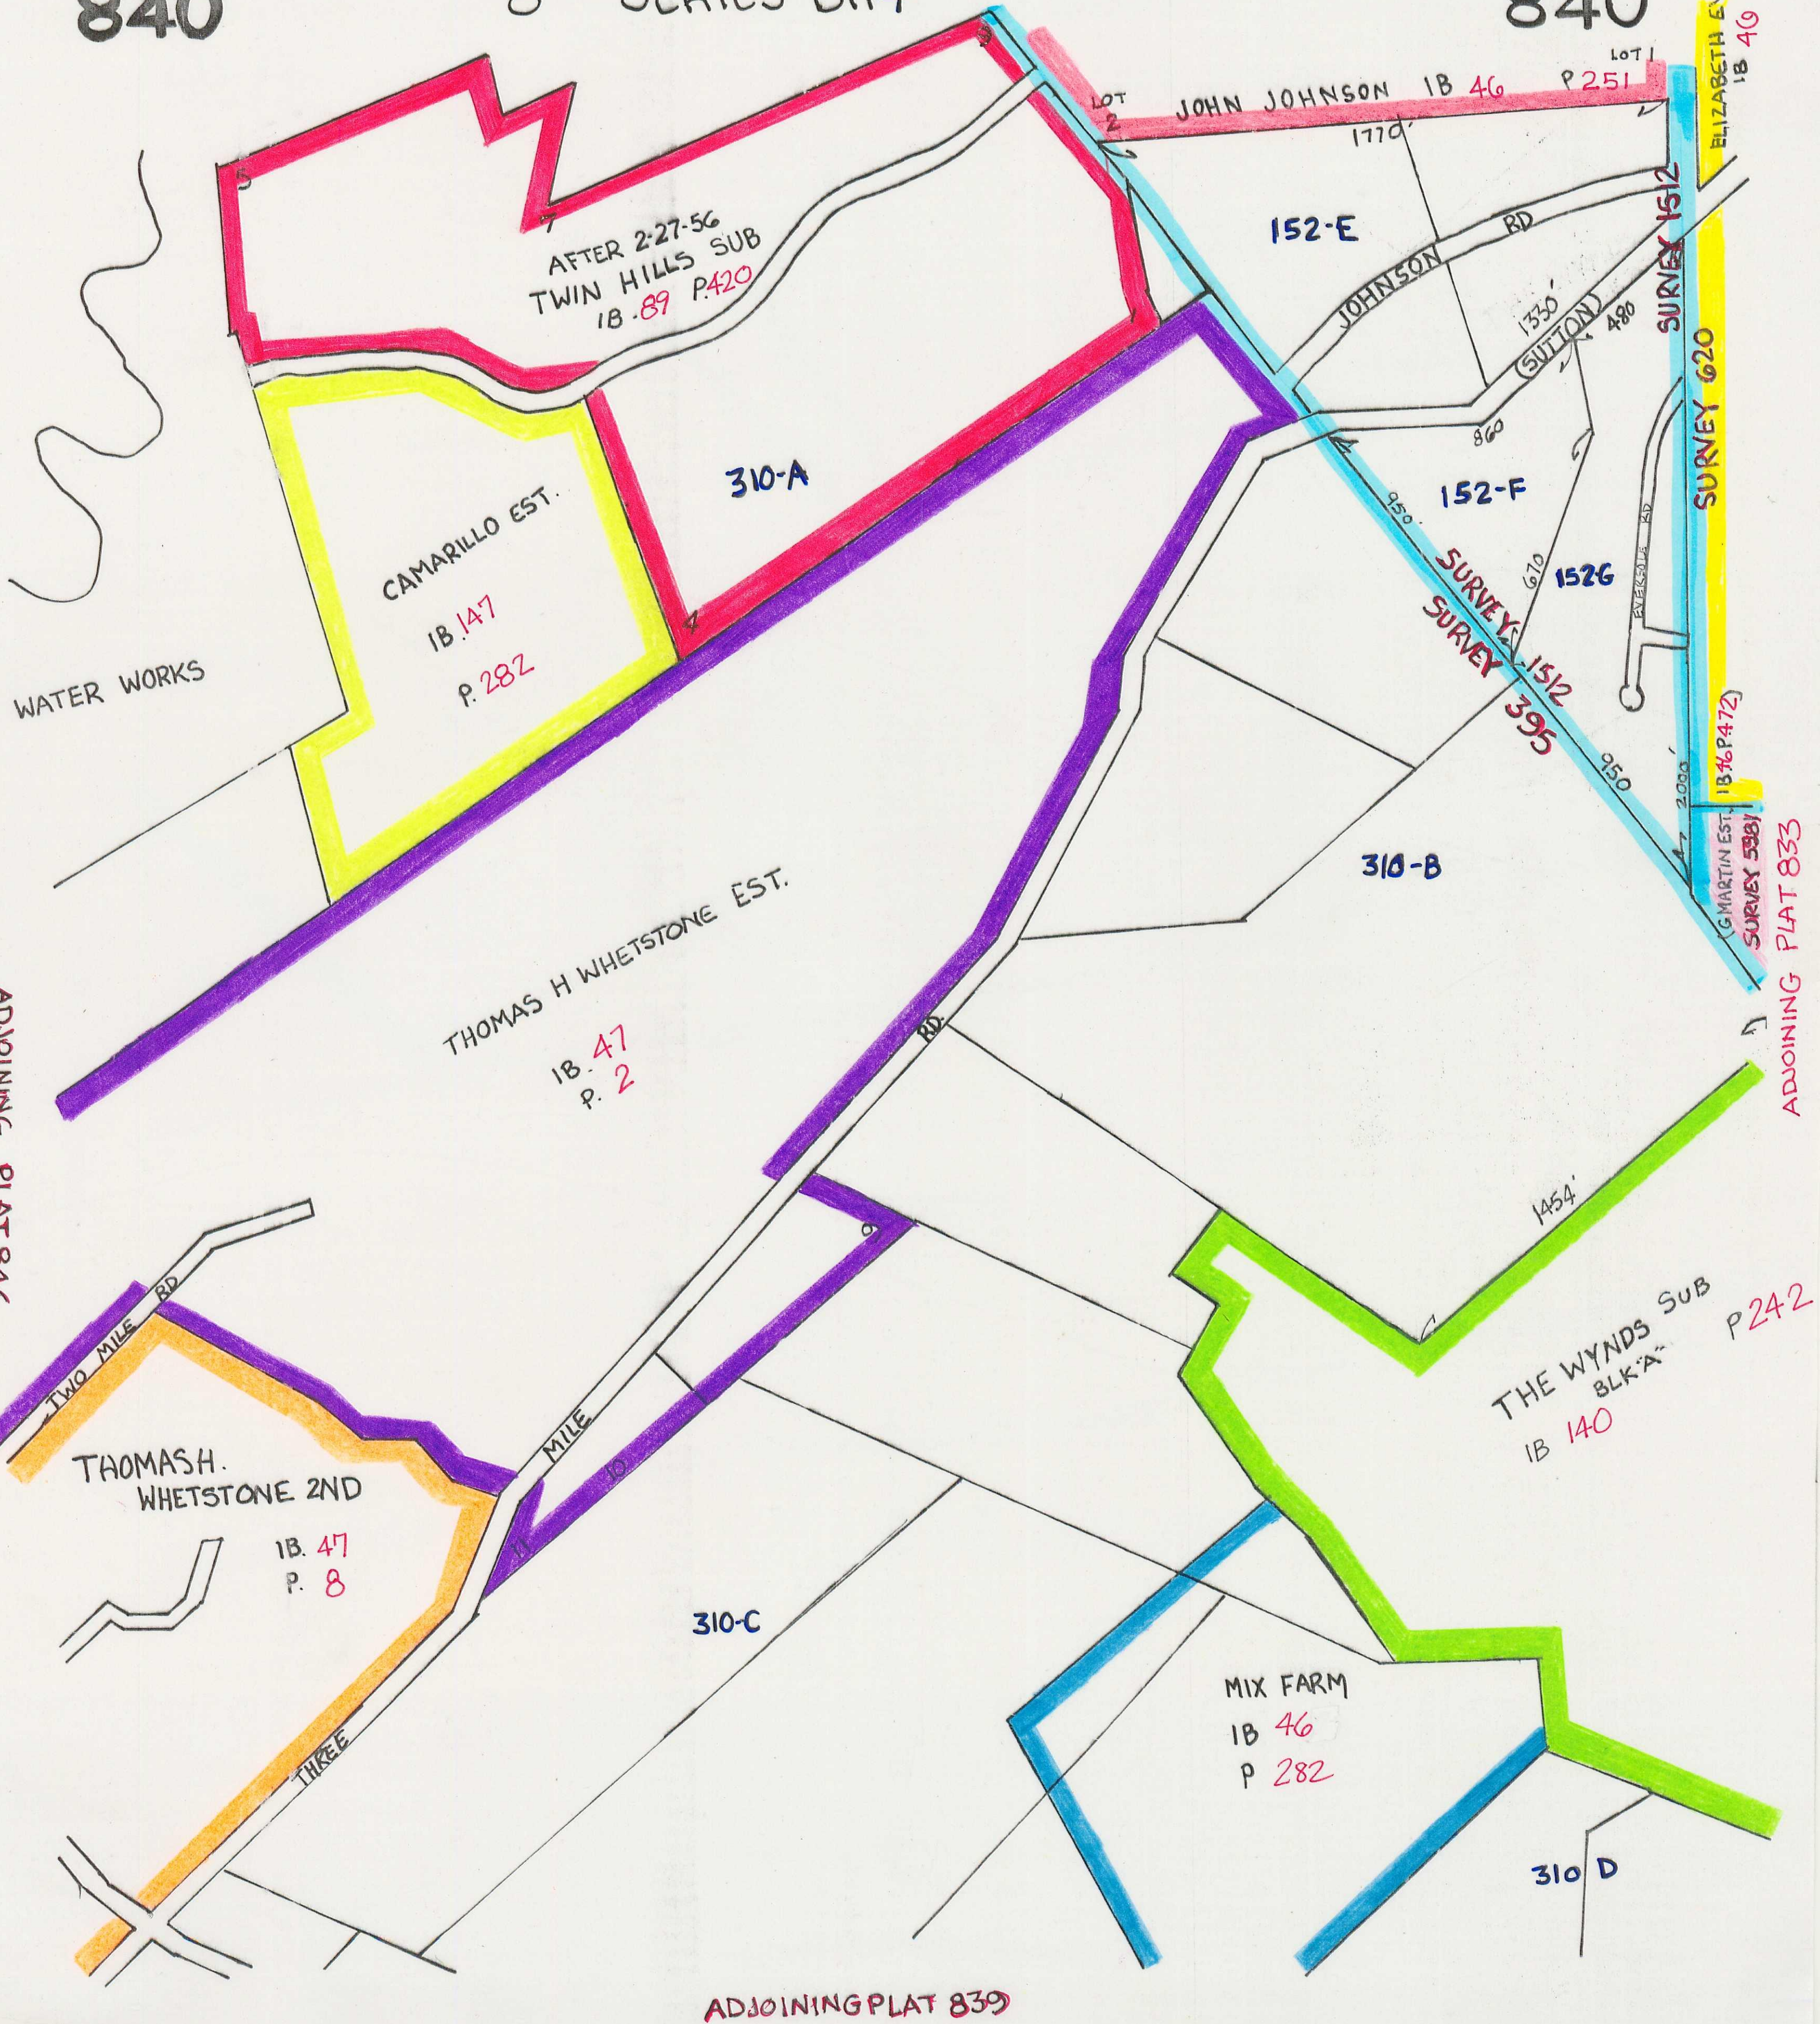

AFTER 2-27-56  
TWIN HILLS SUB  
IB 89 P 420

310-A

CAMARILLO EST.  
IB 147  
P 282

152-E

JOHNSON RD

152-F

SURVEY 1512  
SURVEY 395

SURVEY 1512  
SURVEY 620

G MARTIN EST.  
SURVEY 588

ADJOINING PLAT 833

THOMAS H WHETSTONE EST.  
IB 47  
P 2

310-B

THE WYNDY SUB  
BLK A  
IB 140  
P 242

THOMAS H.  
WHETSTONE 2ND  
IB 47  
P 8

310-C

MIX FARM  
IB 46  
P 282

310 D

ADJOINING PLAT 839

ADJOINING PLAT 846

WATER WORKS

JOHN JOHNSON IB 46 P 251

ELIZABETH EVERSULL EST  
IB 40 P 200